


	Porosites <b>Bashkia Roskovec</b>	Projekt <b>REHABILITIM I BLOKUT NR.1</b>	Grupi i Projektimit : <b>Ark. Daniela Kondaj</b> <b>Ing. Erion Hoxha</b> <b>Ing. Eldison Kocaqi</b>	Drejtor i P.ZH.T : <b>RAKIP HAZIZAJ</b>	Titull flete <b>PRERJE 2-2</b>	Date		Flete A3 Nr. <b>27</b>
	Miratoi Kryetar: Majlinda Bufi					Shkalla		

# PRERJE 3-3

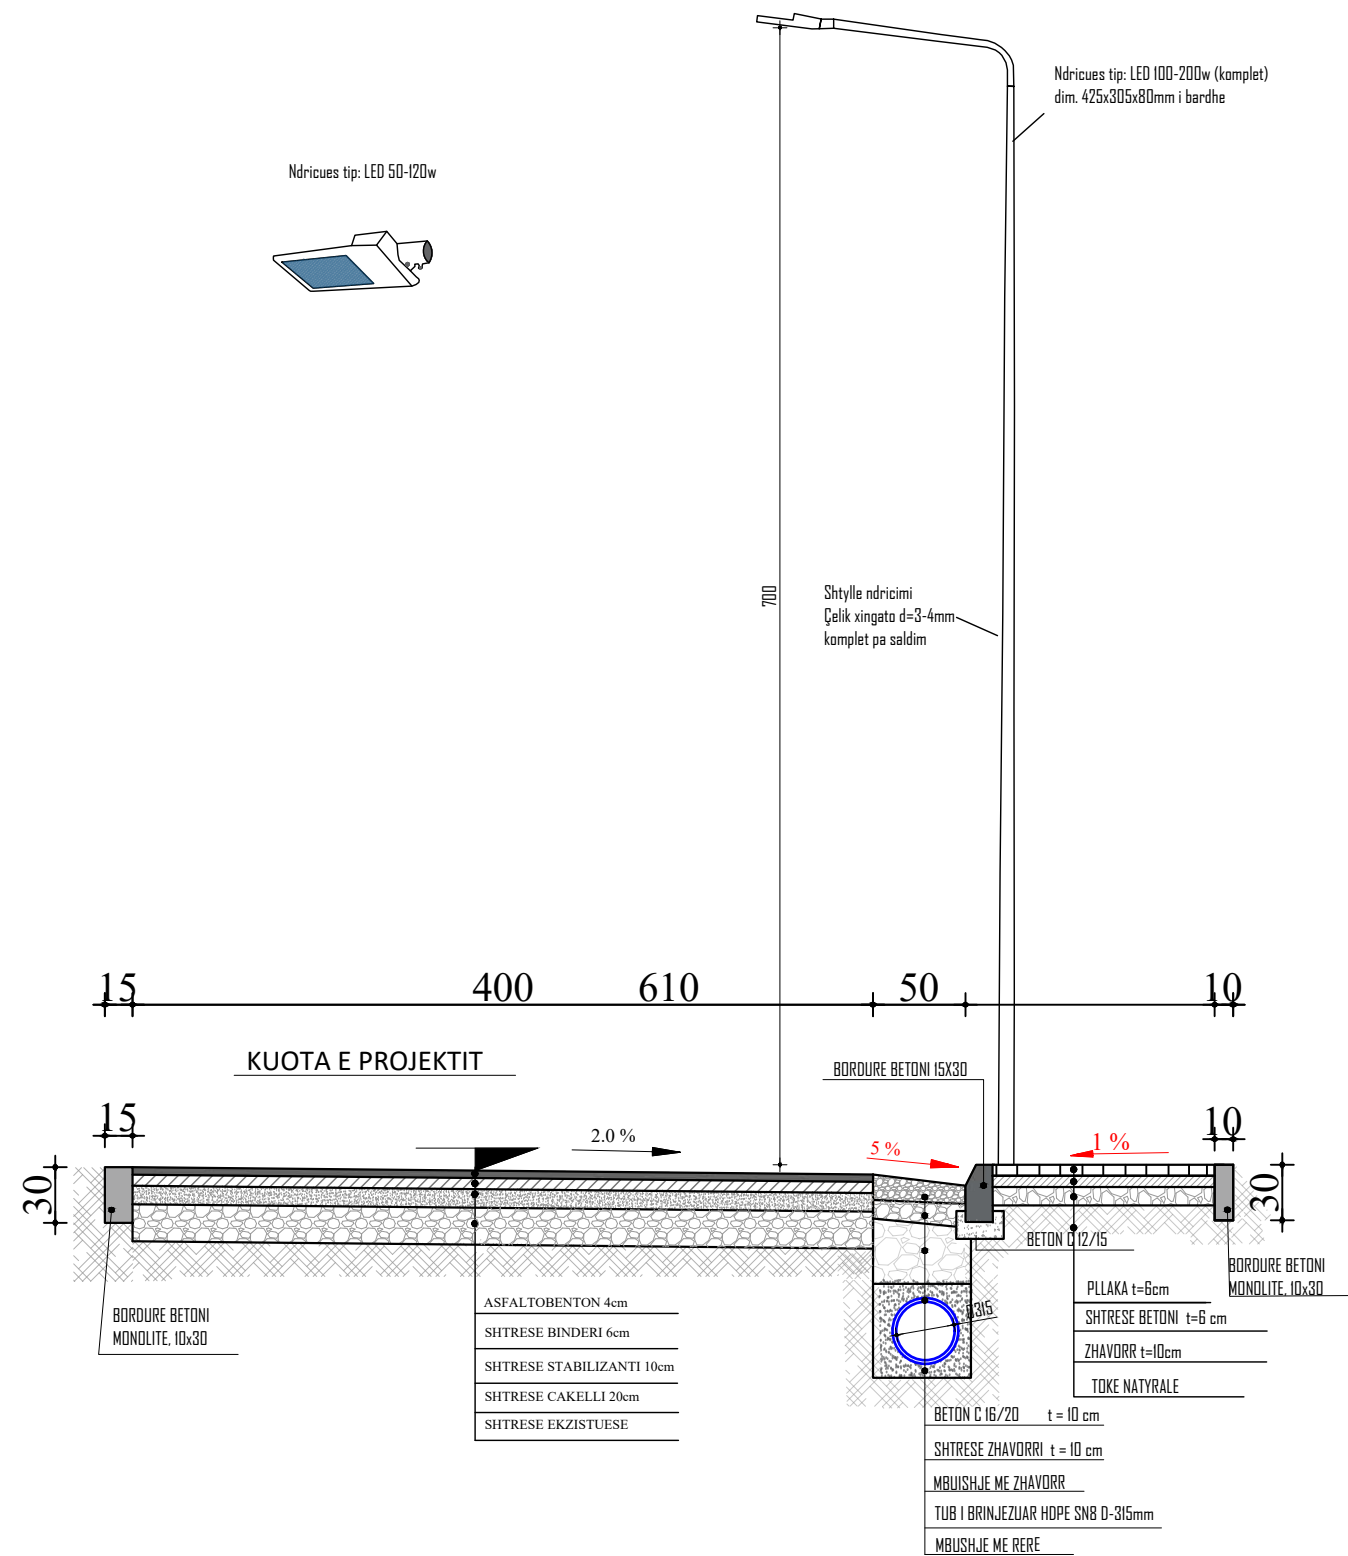


# PRERJE 4-4

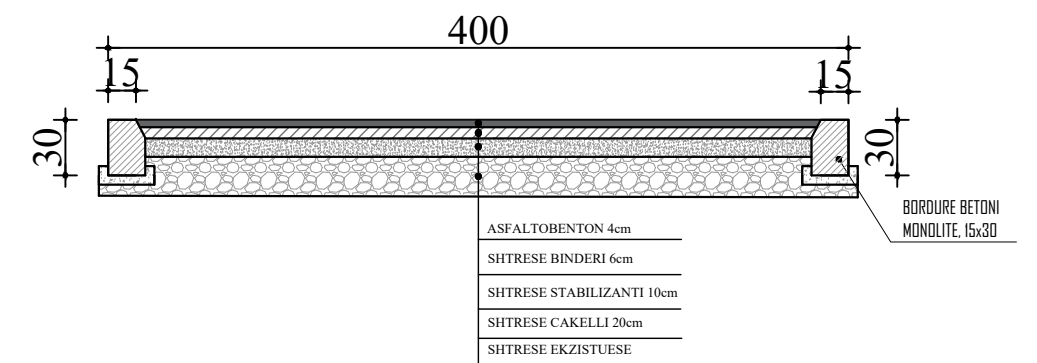



 <p>Porosites <b>Bashkia Roskovec</b></p> <p>Miratoi Kryetar: Majlinda Bufi</p>	<p>Projekt</p> <p><b>REHABILITIM I BLOKUT NR.1</b></p>	<p>Grupi i Projektimit :</p> <p><b>Ark. Daniela Kondaj</b> <b>Ing. Erion Hoxha</b> <b>Ing. Eldison Kocaqi</b></p>	<p>Drejtor i P.ZH.T. :</p> <p><b>RAKIP HAZIZAJ</b></p>	<p>Titull flete</p> <p><b>PRERJE 3-3</b> <b>PRERJE 4-4</b></p>	Date	<p>Flete A3 Nr.</p> <p><b>28</b></p>
					Shkalla	






# PRERJE 6-6

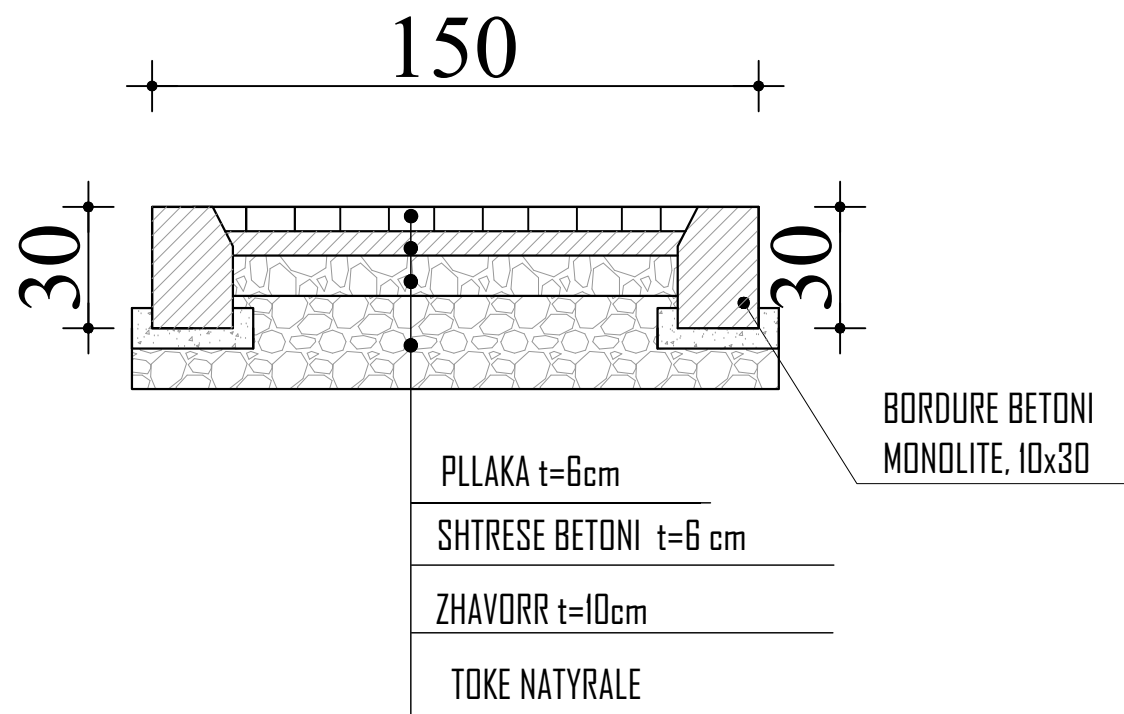


# PRERJE 5-5

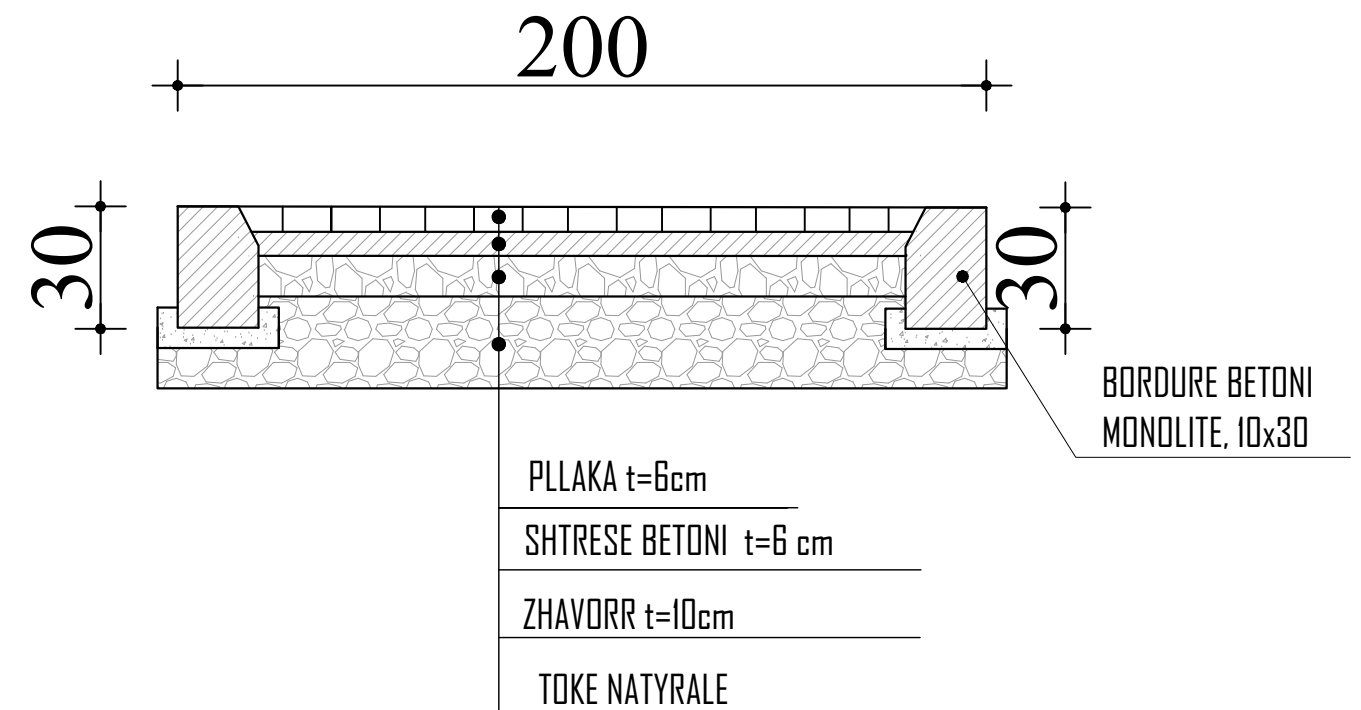


	Porosites <b>Bashkia Roskovec</b>	Projekt <b>REHABILITIM I BLLOKUT NR.1</b>	Grupi i Projektimit : Ark. Daniela Kondaj Ing. Erion Hoxha Ing. Eldison Kocaqi	Drejtor i P.Z.H.T : <b>RAKIP HAZIZAJ</b>	Titull flete PRERJE 5-5 PRERJE 6-6	Date	Flete A3 Nr. <b>29</b>
	Miratoi Kryetar: Majlinda Bufi					Shkalla	

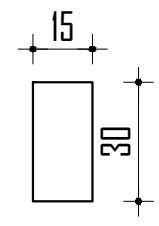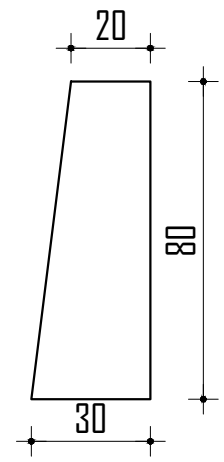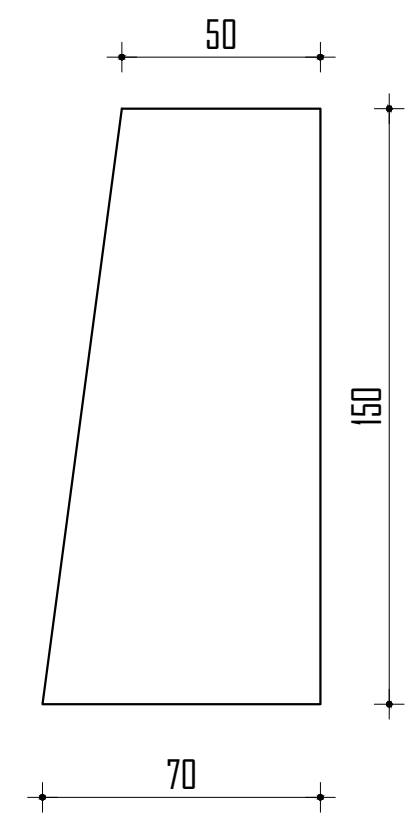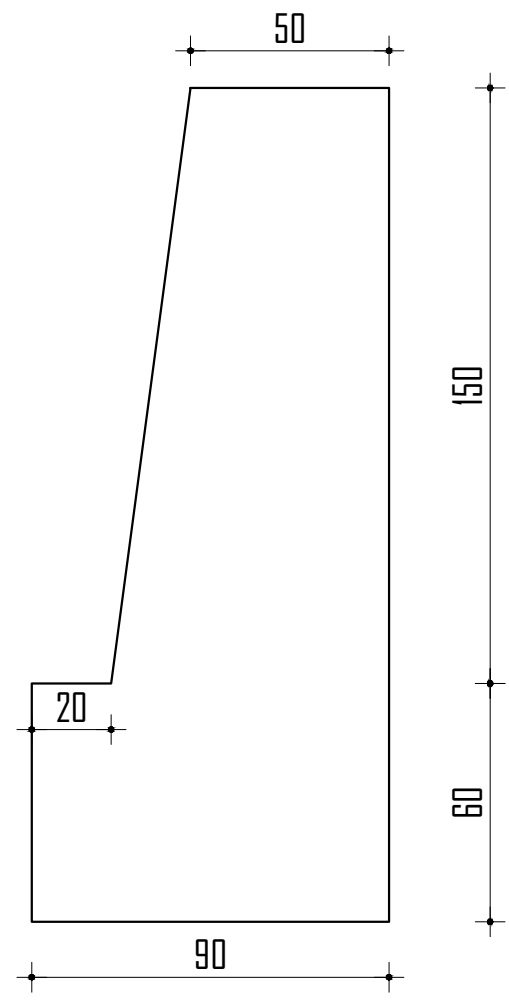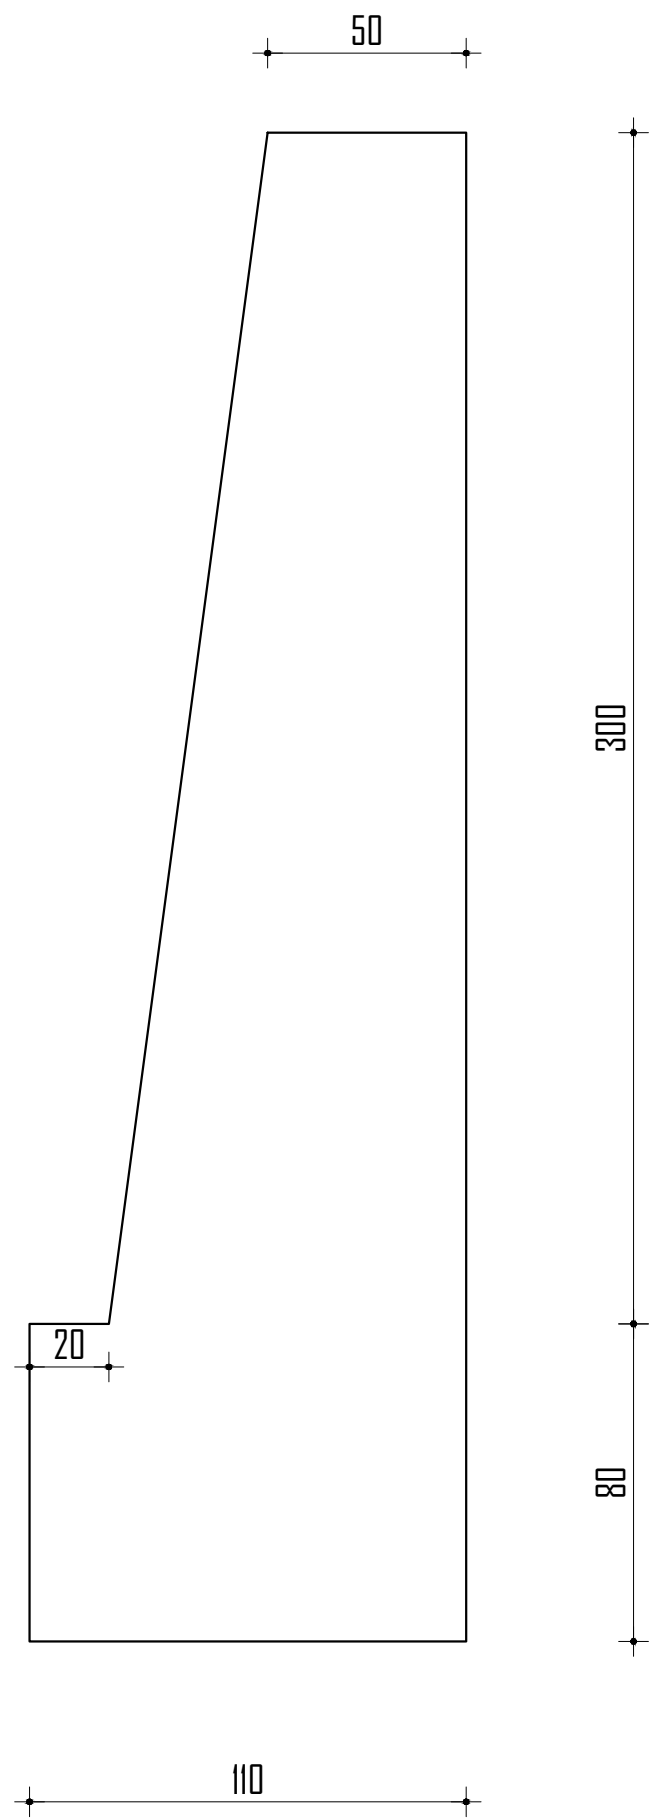


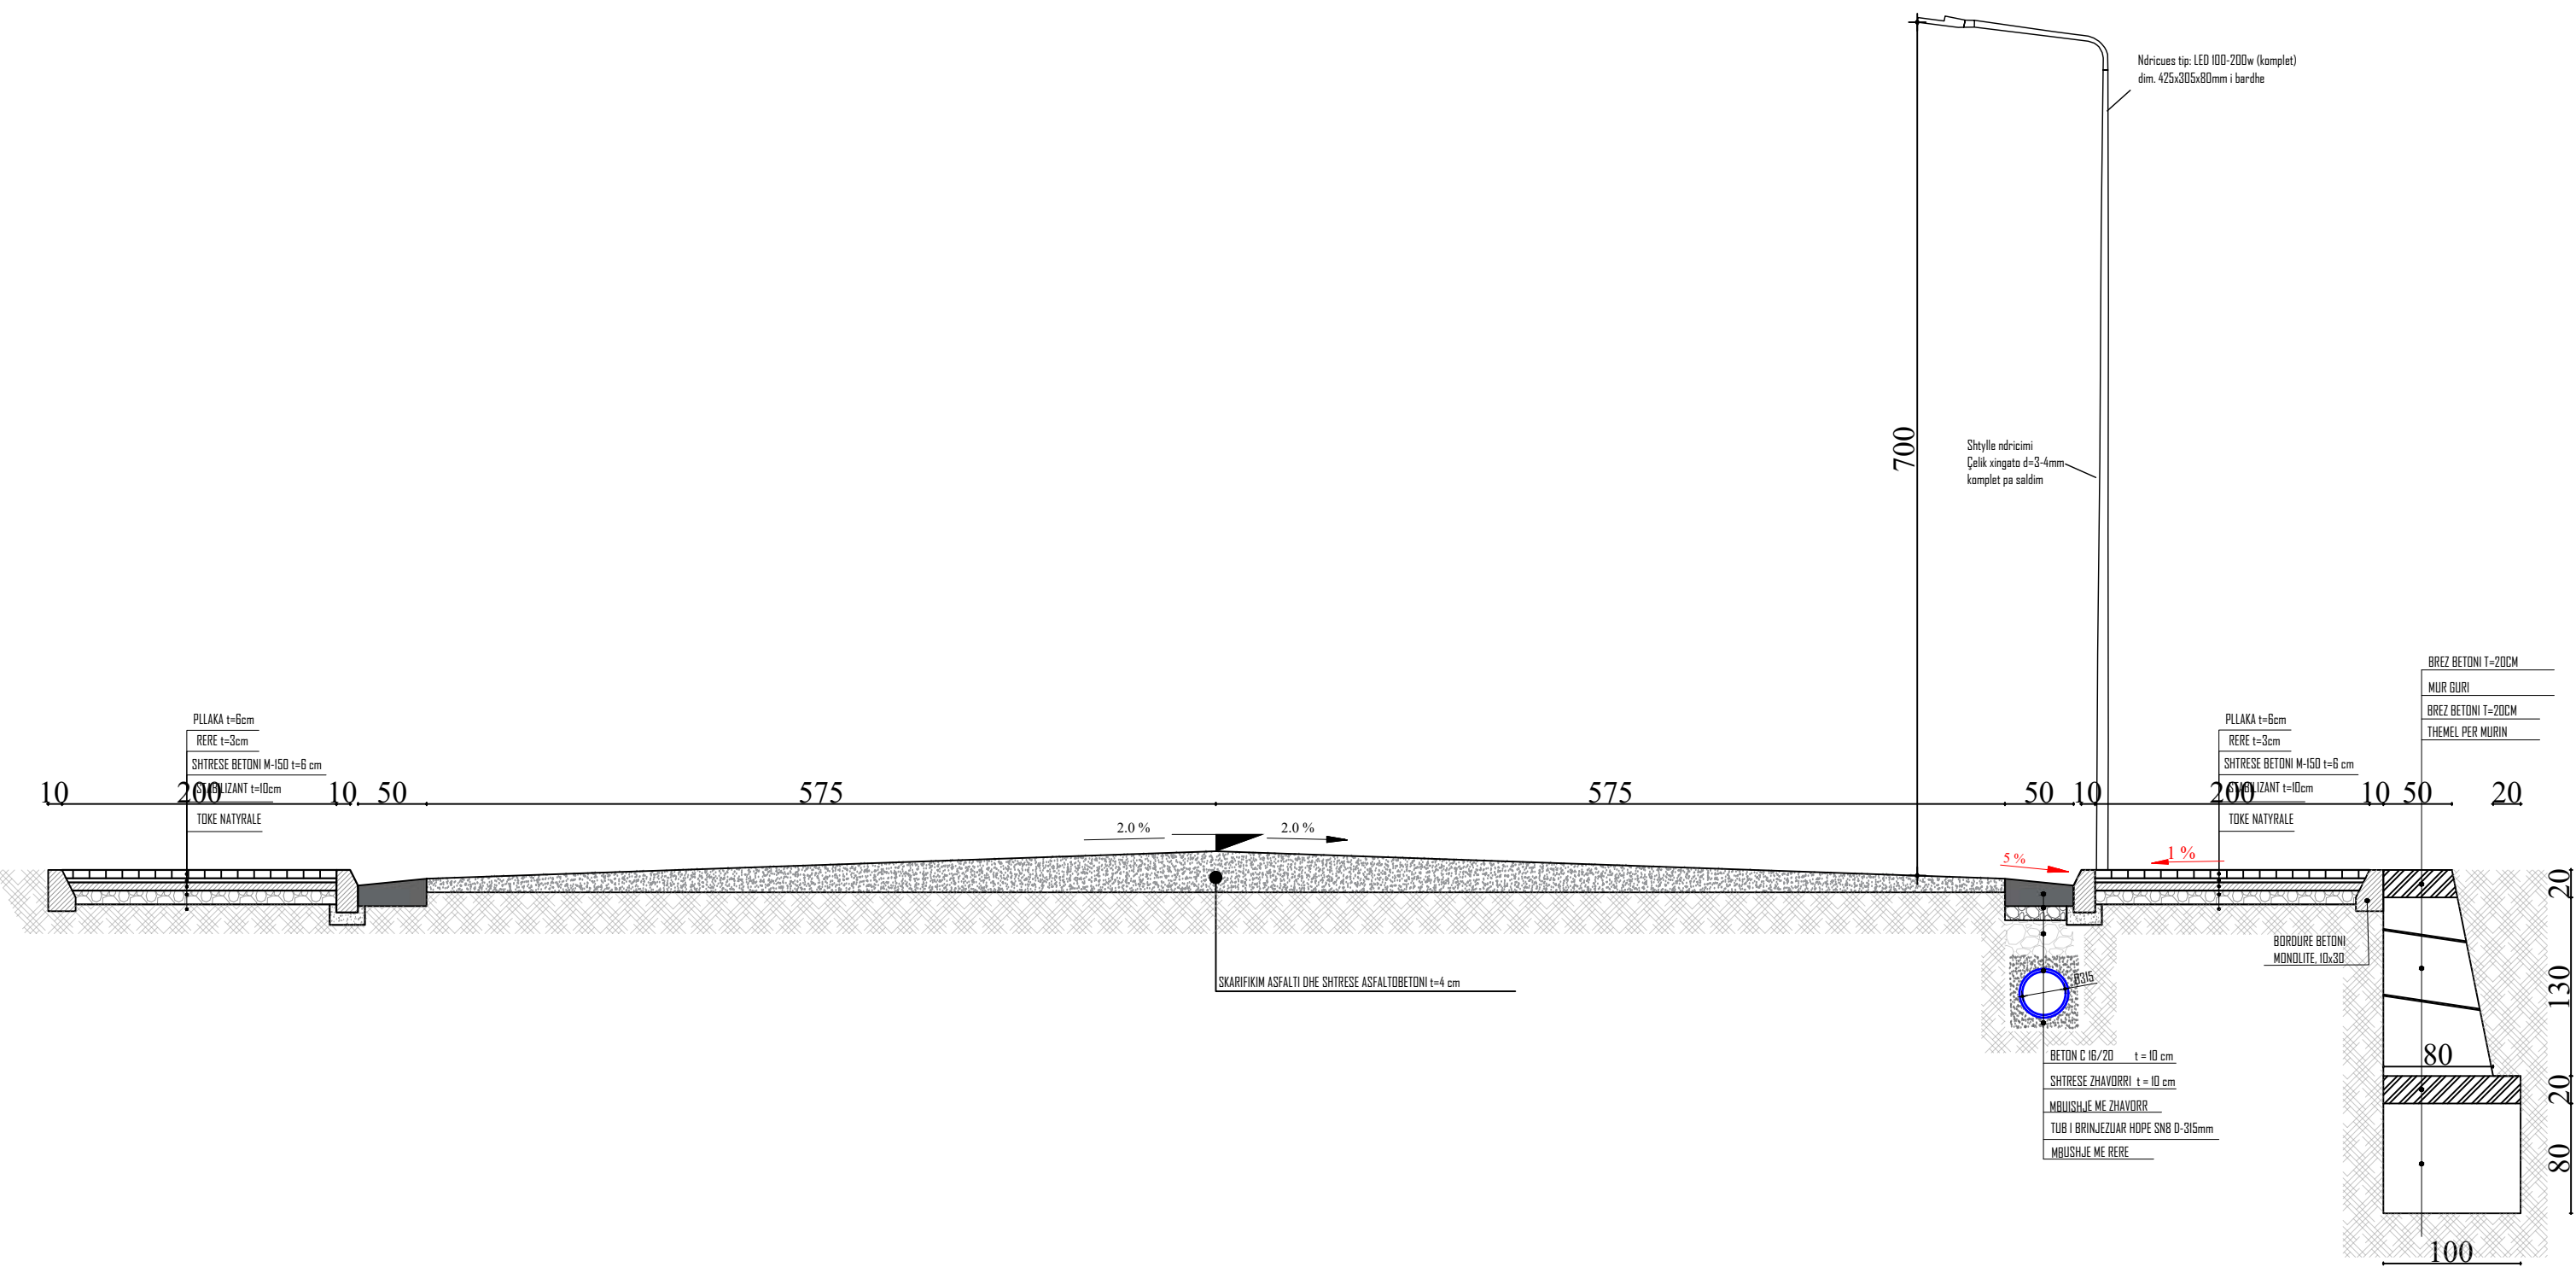
	Porosites <b>Bashkia Roskovec</b>	Projekt <b>REHABILITIM I BLOKUT NR.1</b>	Grupi i Projektimit : <b>Ark. Daniela Kondaj</b> <b>Ing. Erion Hoxha</b> <b>Ing. Eldison Kocaqi</b>	Drejtor i P.Z.H.T : <b>RAKIP HAZIZAJ</b>	Titull flete <b>DETAJE</b>	Date	<b>30</b>
	Miratoi Kryetar: Majlinda Bufi					Shkalla	




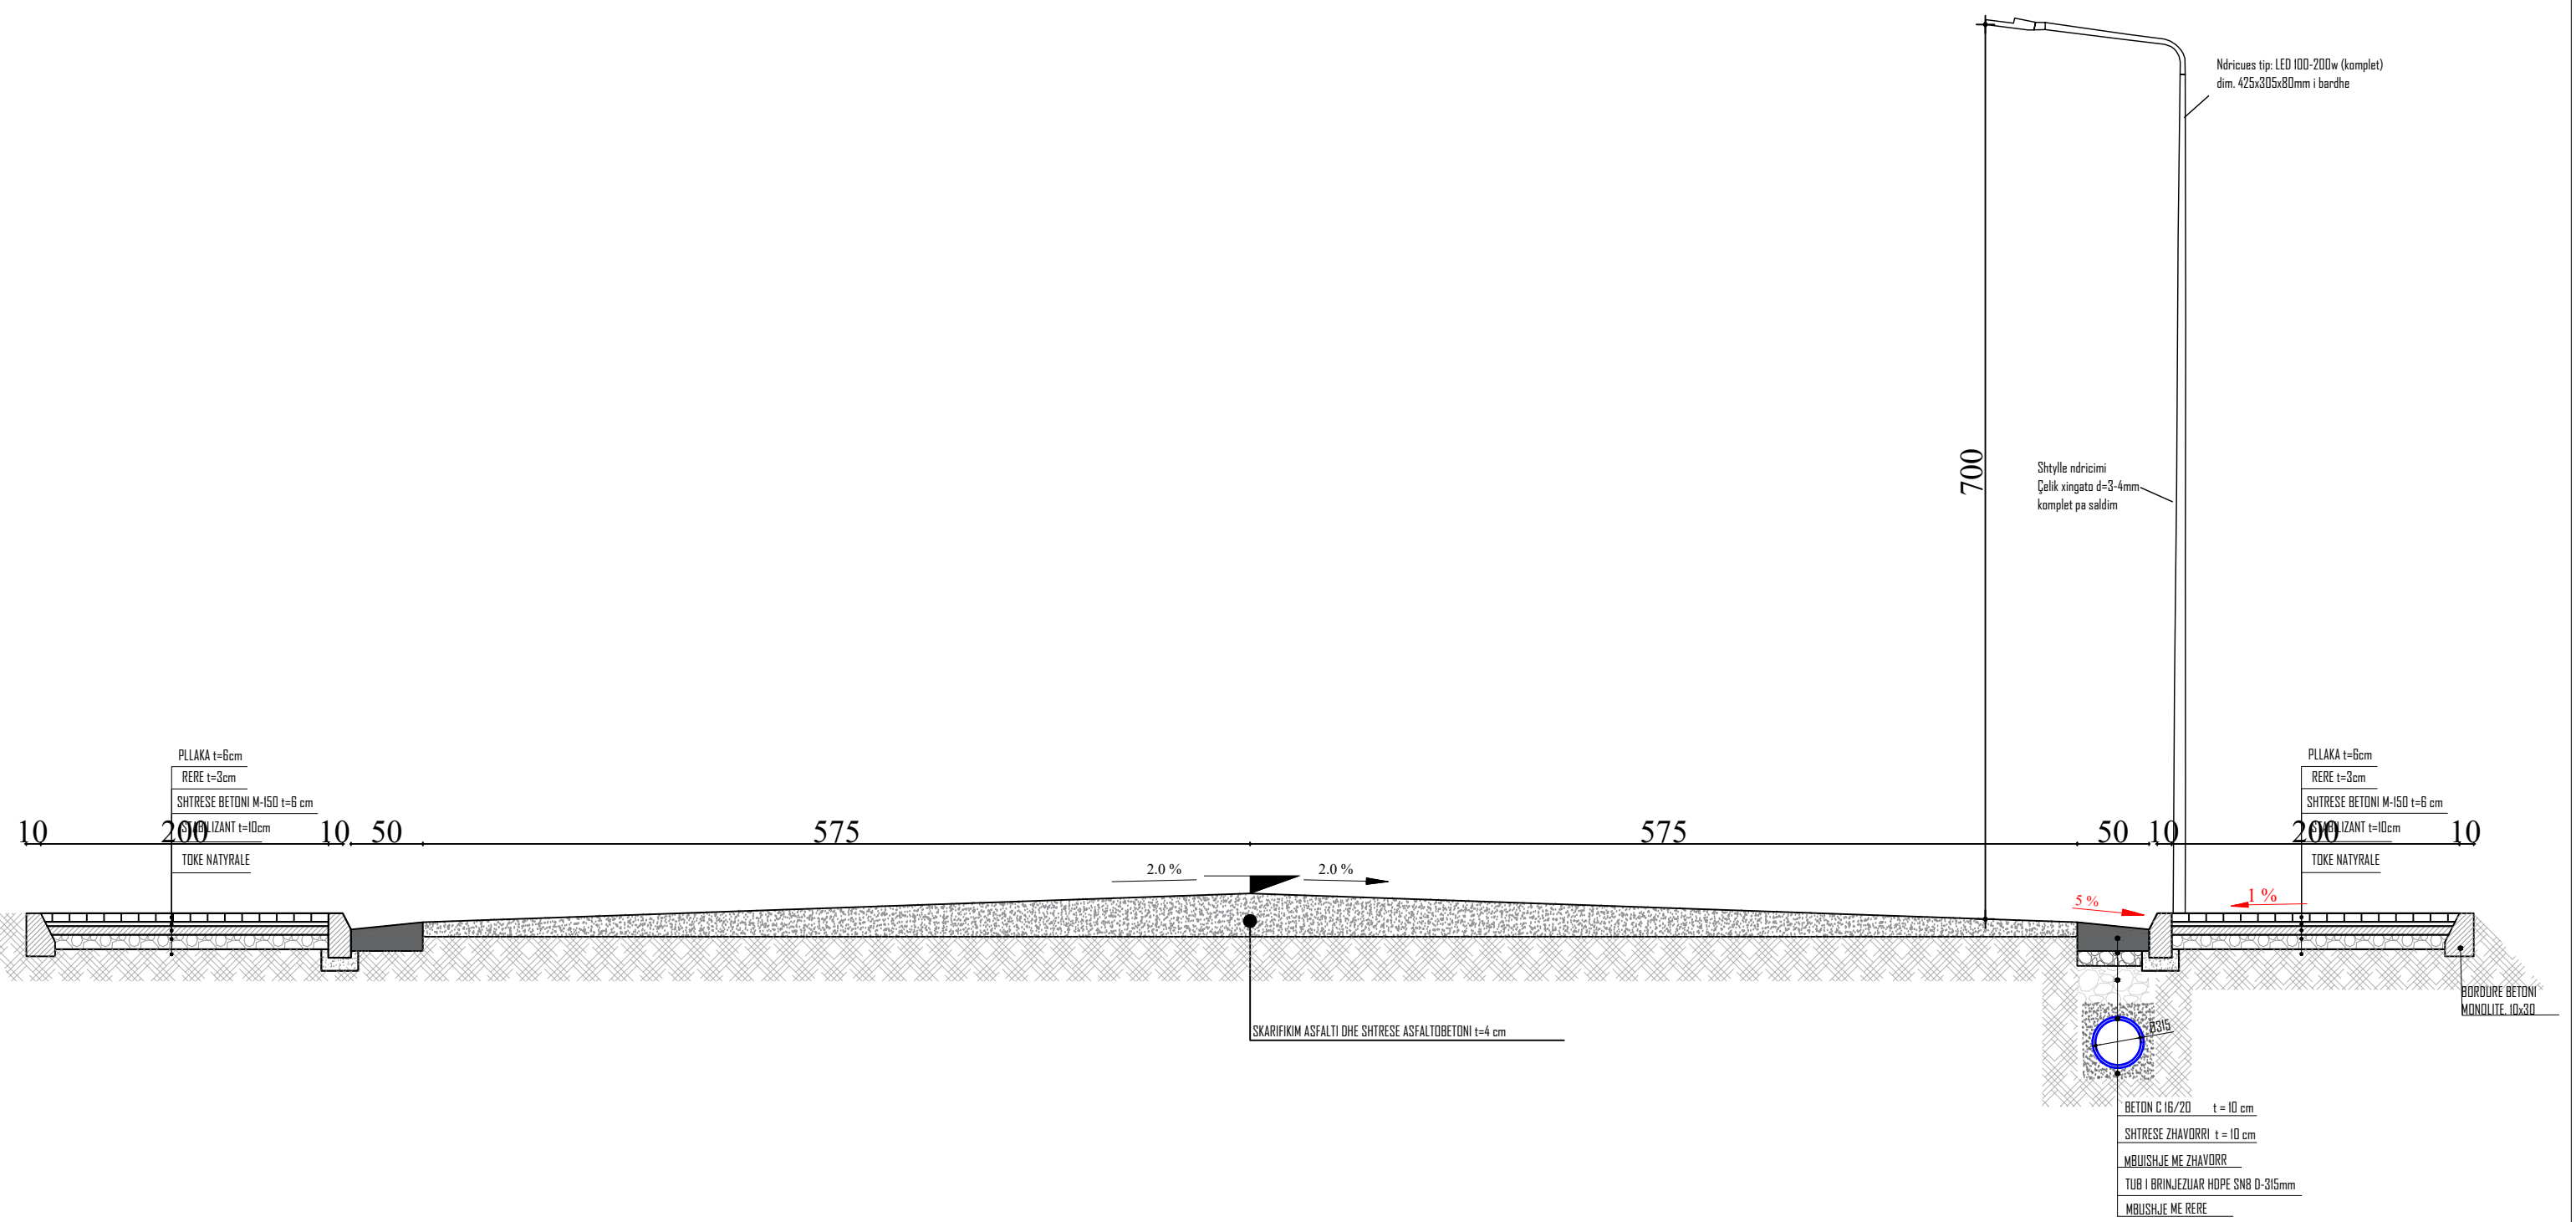
	Porosites <b>Bashkia Roskovec</b>	Projekt <b>REHABILITIM I BLOKUT NR.1</b>	Grupi i Projektimit : <b>Ark. Daniela Kondaj</b> <b>Ing. Erion Hoxha</b> <b>Ing. Eldison Kocaqi</b>	Drejtor i P.ZH.T : <b>RAKIP HAZIZAJ</b>	Titull flete <b>PLANI ELEKTRIK PER</b> <b>RRUGEN QENDER-KANDARI</b>	Date	<b>31</b>
	Miratoi Kryetar: Majlinda Bufi					Shkalla	




	Porosites	Projekt	Grupi i Projektimit :	Drejtor i P.ZH.T :	Titull flete	Date	Flete A3 Nr.
	<b>Bashkia Roskovec</b> Miratoi Kryetar: Majlinda Bufi	<b>REHABILITIM I BLOKUT NR.1</b>	Ark. Daniela Kondaj Ing. Erion Hoxha Ing. Eldison Kocaqi	<b>RAKIP HAZIZAJ</b>	<b>PLANI I RILEVIMIT PER RRUGE QENDER-KANDARI</b>	Shkalla	



	Porosites <b>Bashkia Roskovec</b>	Projekt <b>REHABILITIM I BLOKUT NR.1</b>	Grupi i Projektimit : <b>Ark. Daniela Kondaj</b> <b>Ing. Erion Hoxha</b> <b>Ing. Eldison Kocaqi</b>	Drejtor i P.ZH.T : <b>RAKIP HAZIZAJ</b>	Titull flete <b>PROFILI TIP PER RRUGEN QENDER-KANDARI</b>	Date		Flete A3 Nr. <b>33</b>
	Miratoi <b>Kryetar: Majlinda Bufi</b>					Shkalla		





	Porosites <b>Bashkia Roskovec</b>	Projekt <b>REHABILITIM I BLOKUT NR.1</b>	Grupi i Projektimit : <b>Ark. Daniela Kondaj</b> <b>Ing. Erion Hoxha</b> <b>Ing. Eldison Kocaqi</b>	Drejtor i P.ZH.T : <b>RAKIP HAZIZAJ</b>	Titull flete <b>PROFILI TIP PER RRUGEN QENDER-KANDARI</b>	Date		Flete A3 Nr. <b>34</b>
	Miratoi Kryetar: Majlinda Bufi					Shkalla		







# PROFILI GJATESOR

## Rruga Qender - Kandari

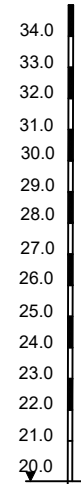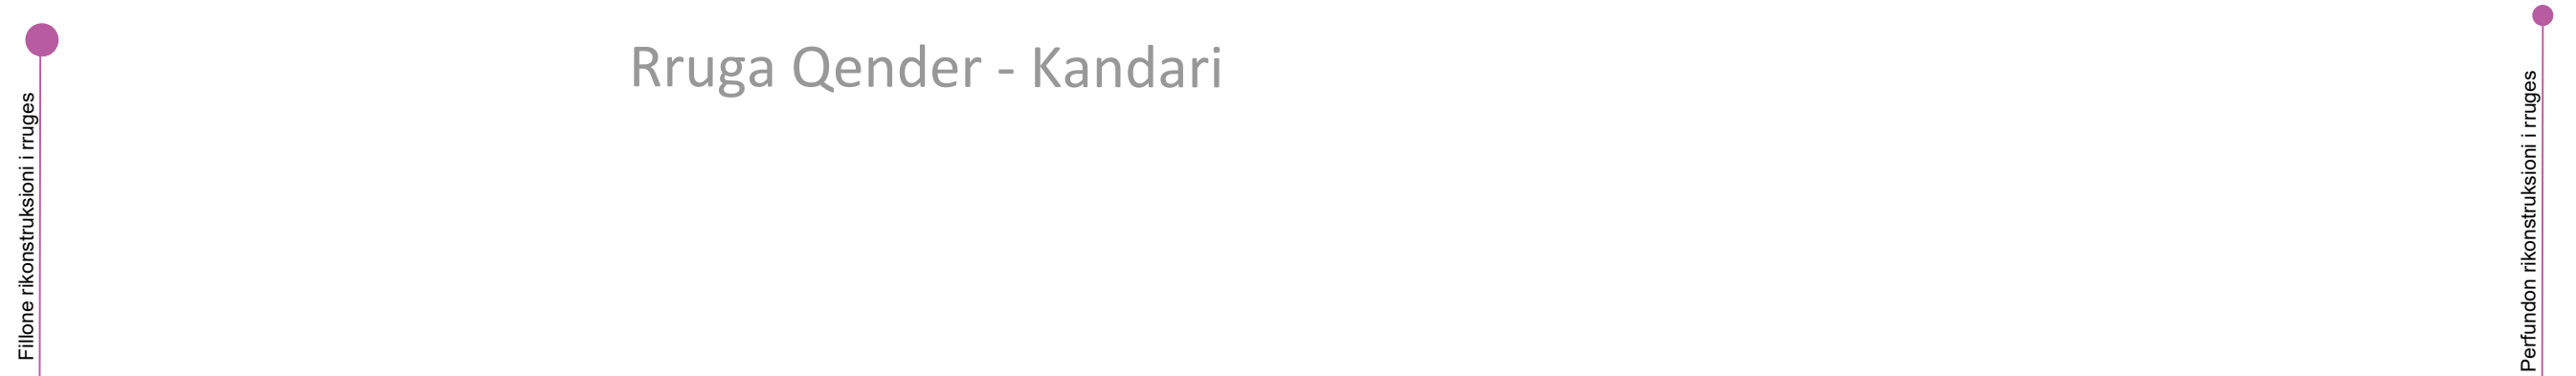

Elementet										
Diferenca (cm)	04	04	04	04	04	04	04	04	04	04
Kuota e Projektit	25.04	24.94	25.14	26.14	26.14	26.14	26.14	25.94	24.04	24.04
Kuota e piketes	25.00	24.90	25.10	26.10	26.10	26.10	26.10	25.90	24.00	24.00
Nr. Piketes	0	1	2	3	4	5	6	7		
Distanca Pjesore		30	95	50	60	45	70	70		
Distanca Progressive	0	30	125	175	235	280	350	420		

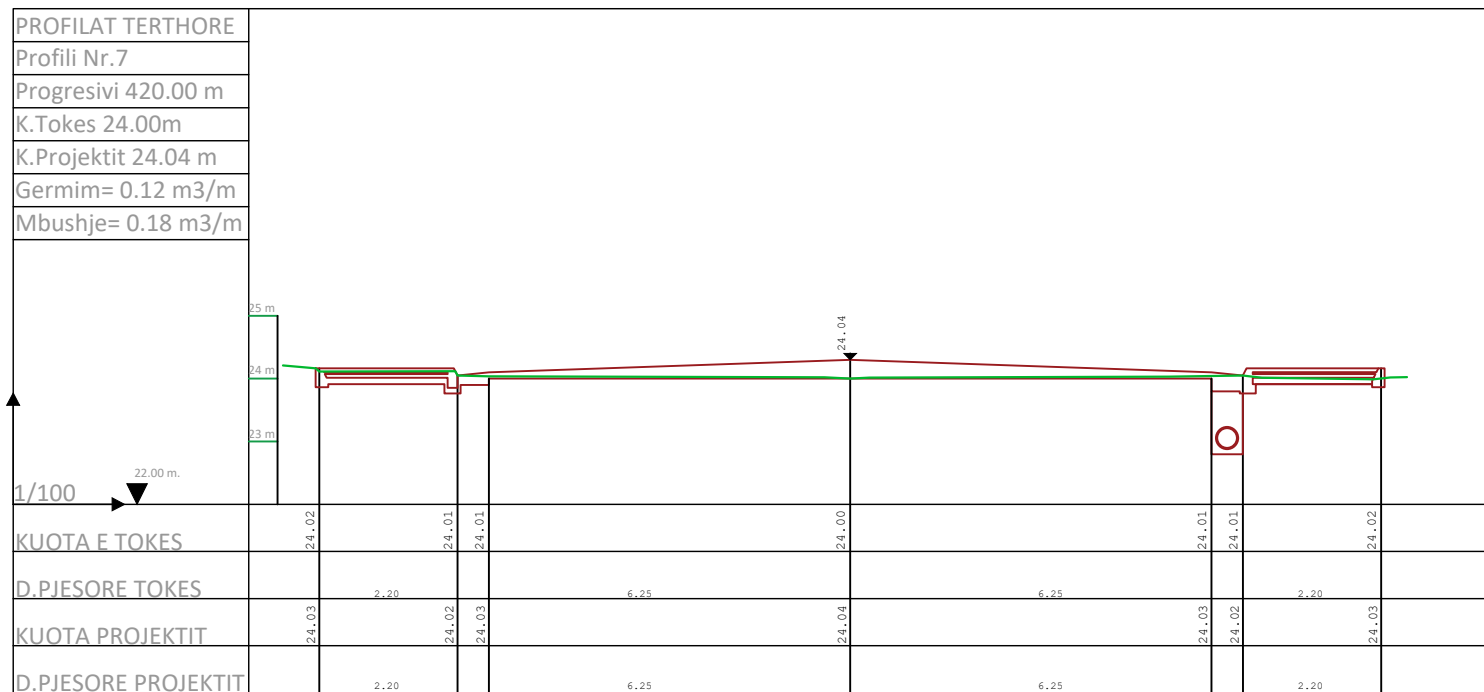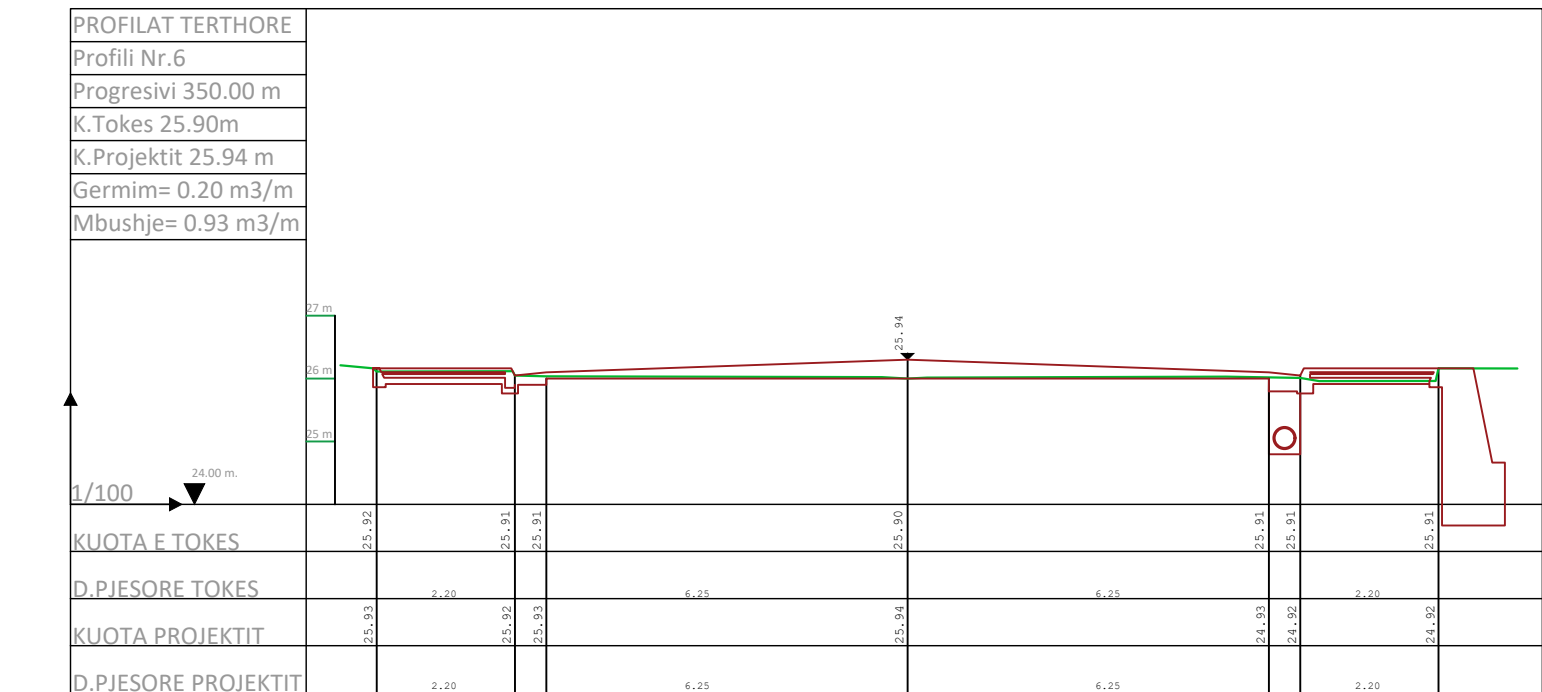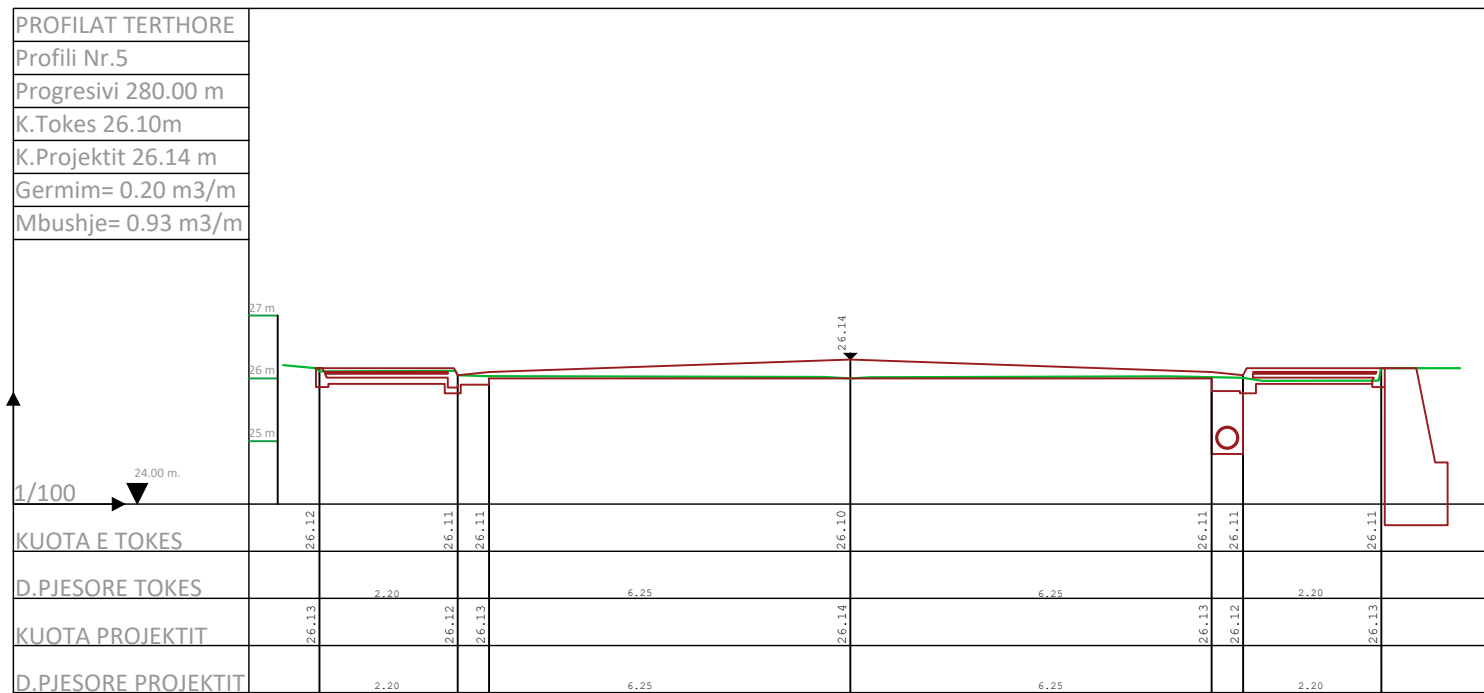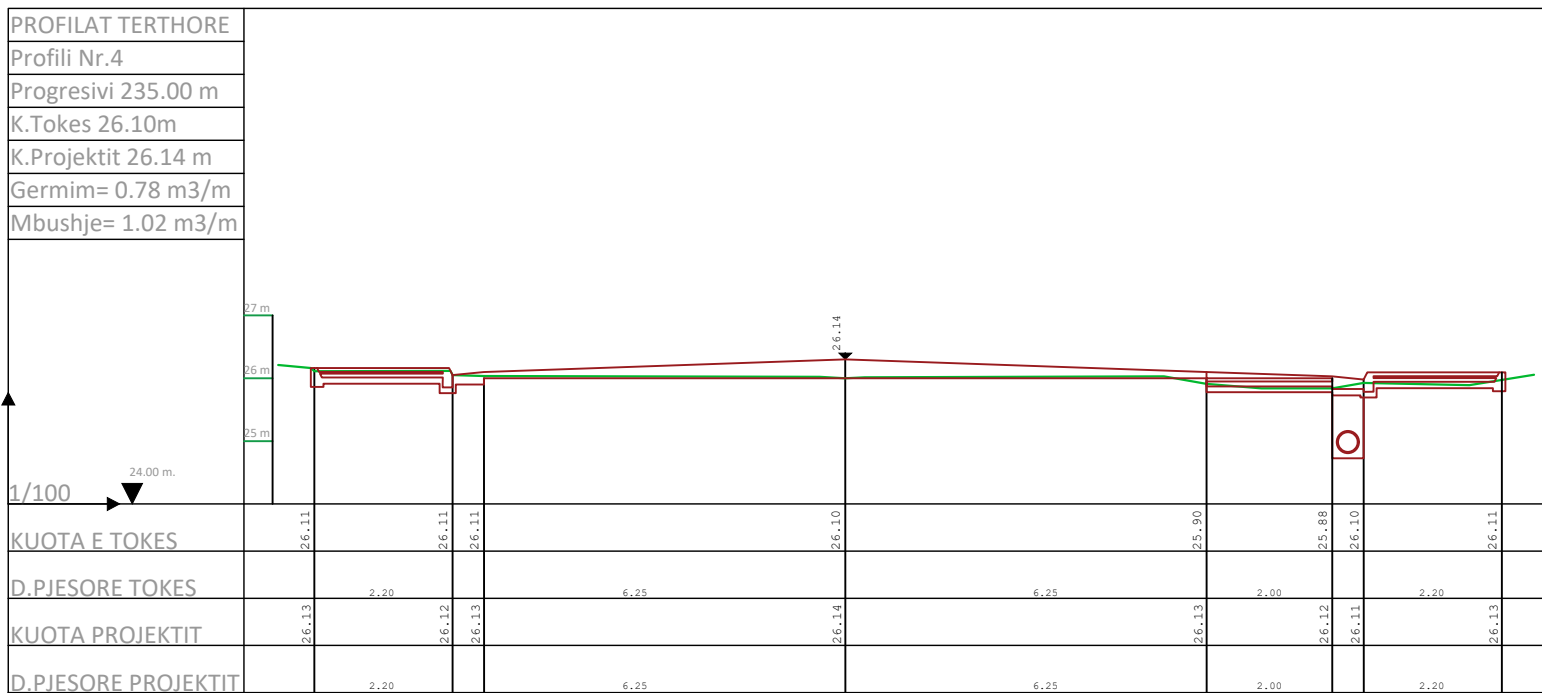

Porosites  
**Bashkia Roskovec**  
Miratoi  
Kryetar: Majlinda Bufi

Projekt  
**REHABILITIM I BLOKUT NR.1**





Grupi i Projektimit :  
**Ark. Daniela Kondaj**  
**Ing. Erion Hoxha**  
**Ing. Eldison Kocaqi**


Drejtor i P.ZHT :  
**RAKIP HAZIJAJ**


Titull flete  
**PROFILI GJATESOR PER**  
**RRUGEN QENDER-KANDARI**


Date  
Shkalla


Flete A3 Nr.  
**36**

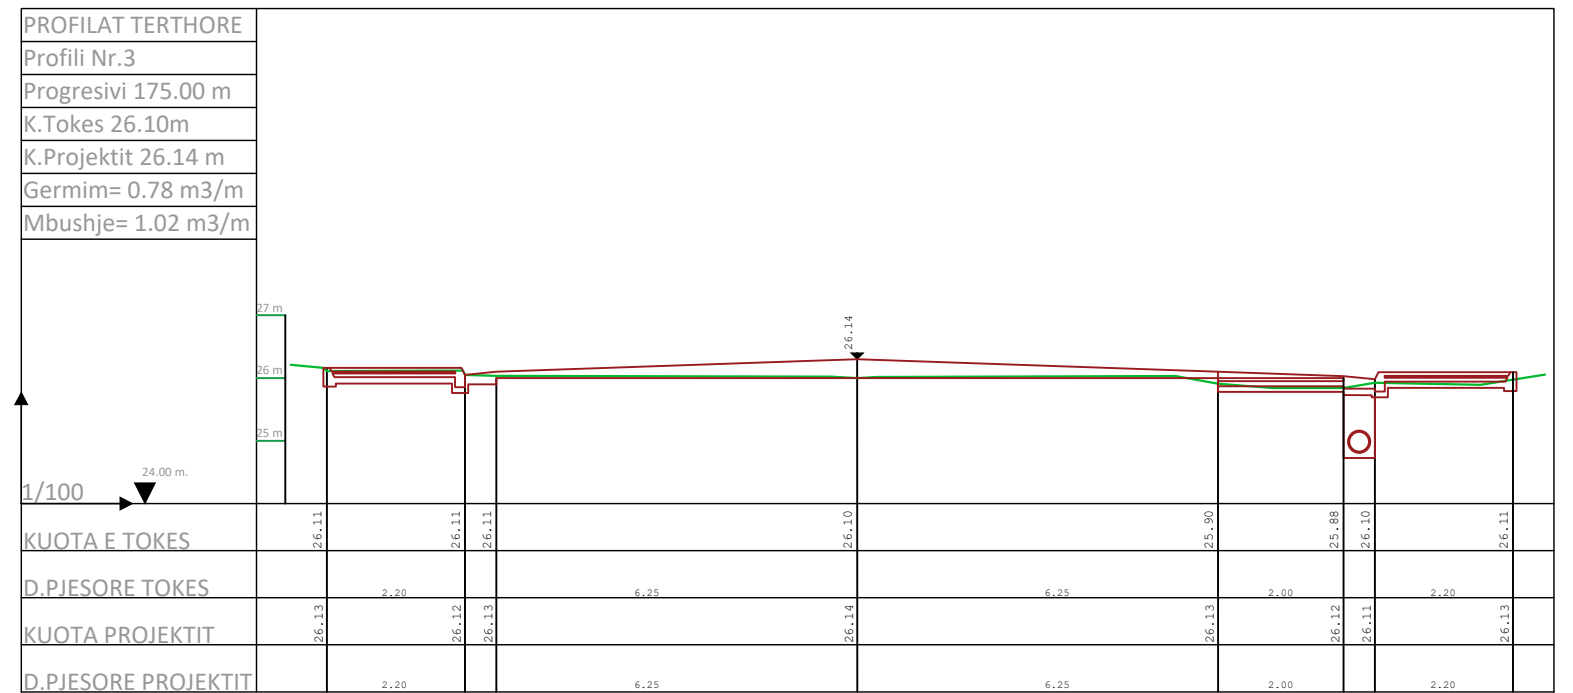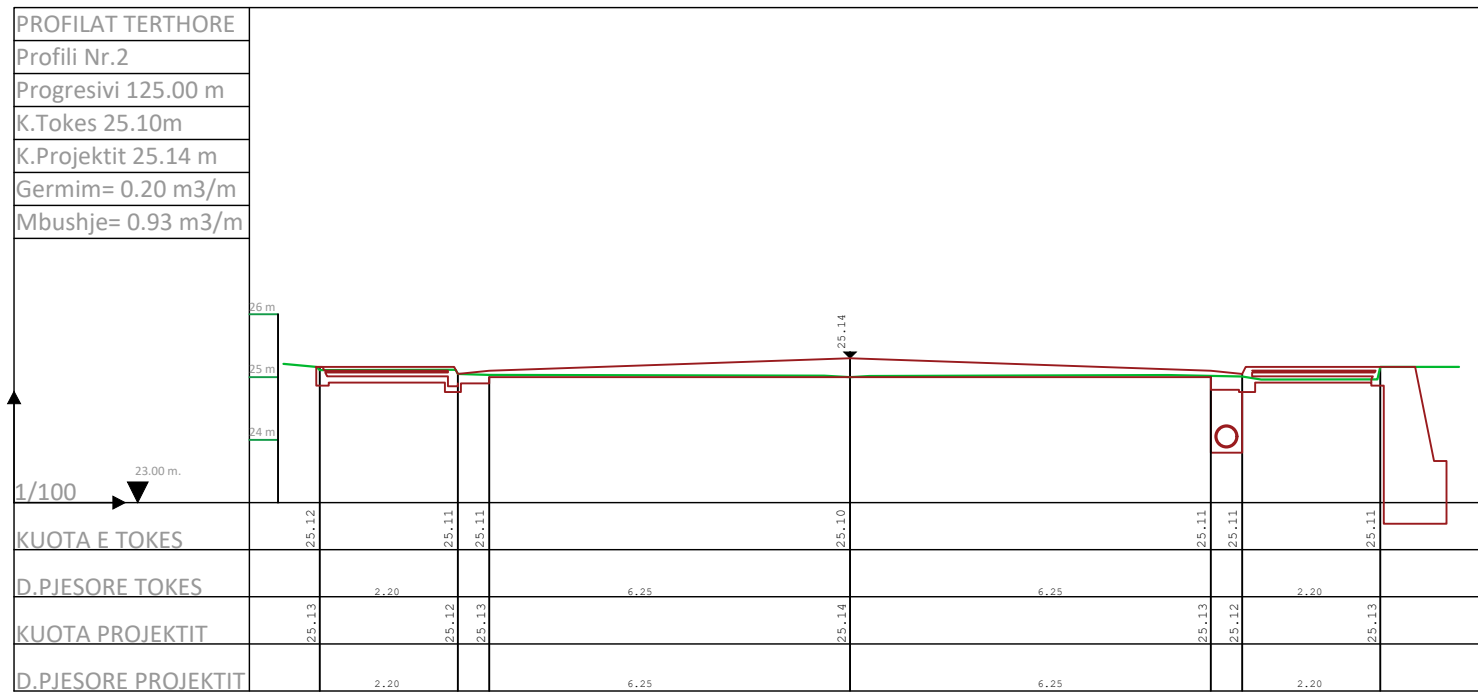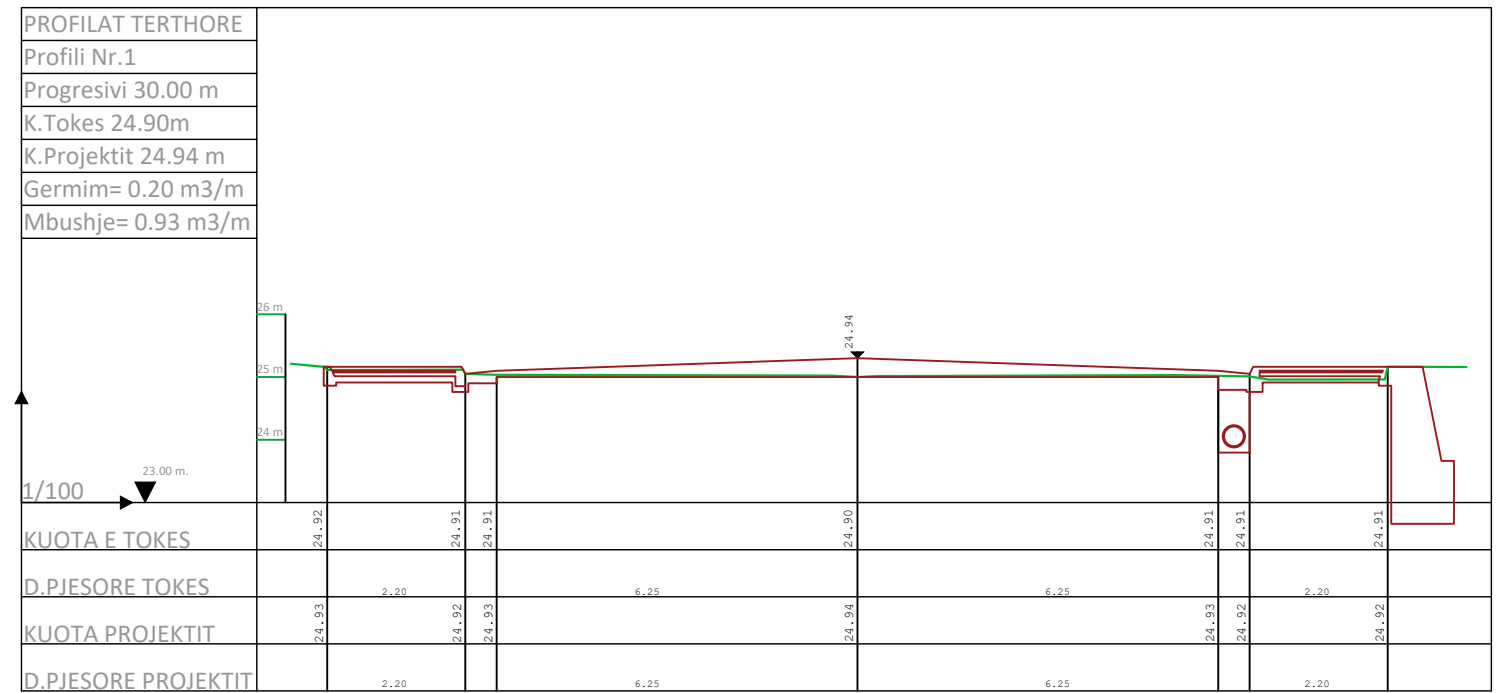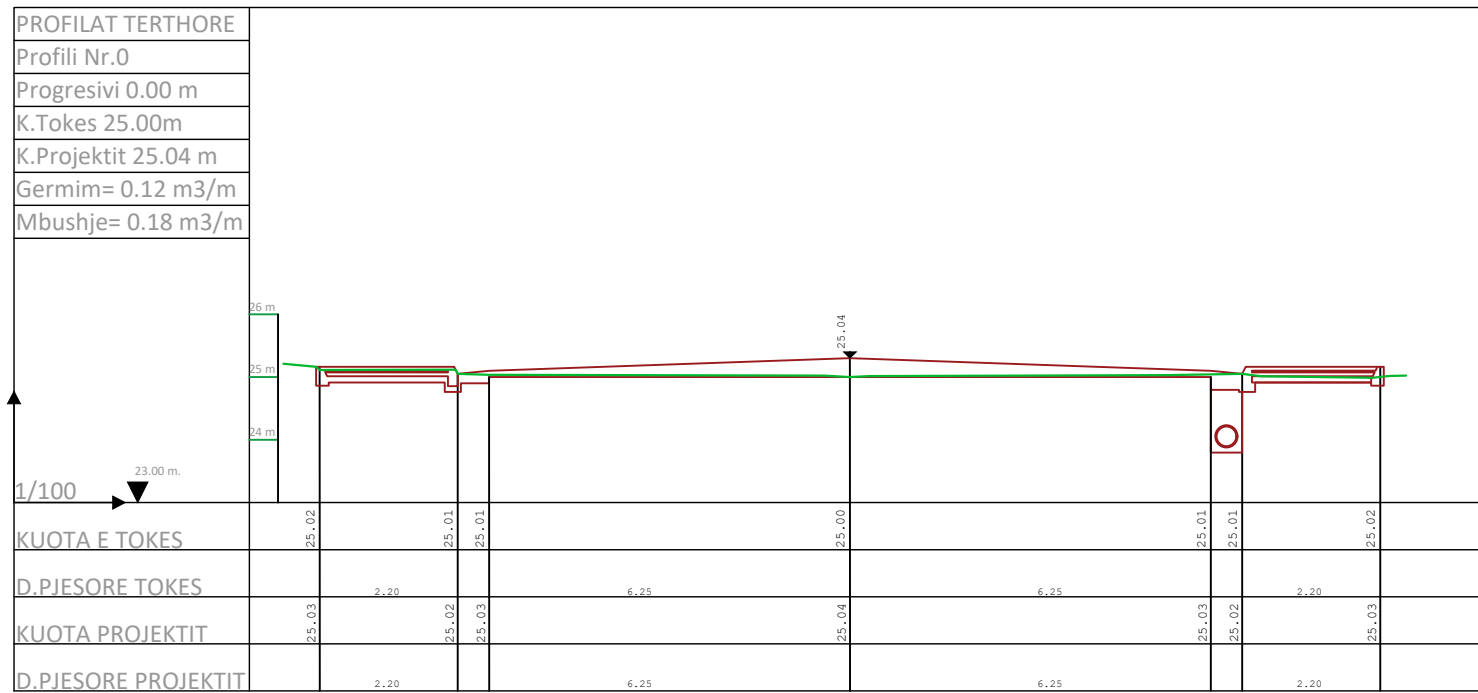


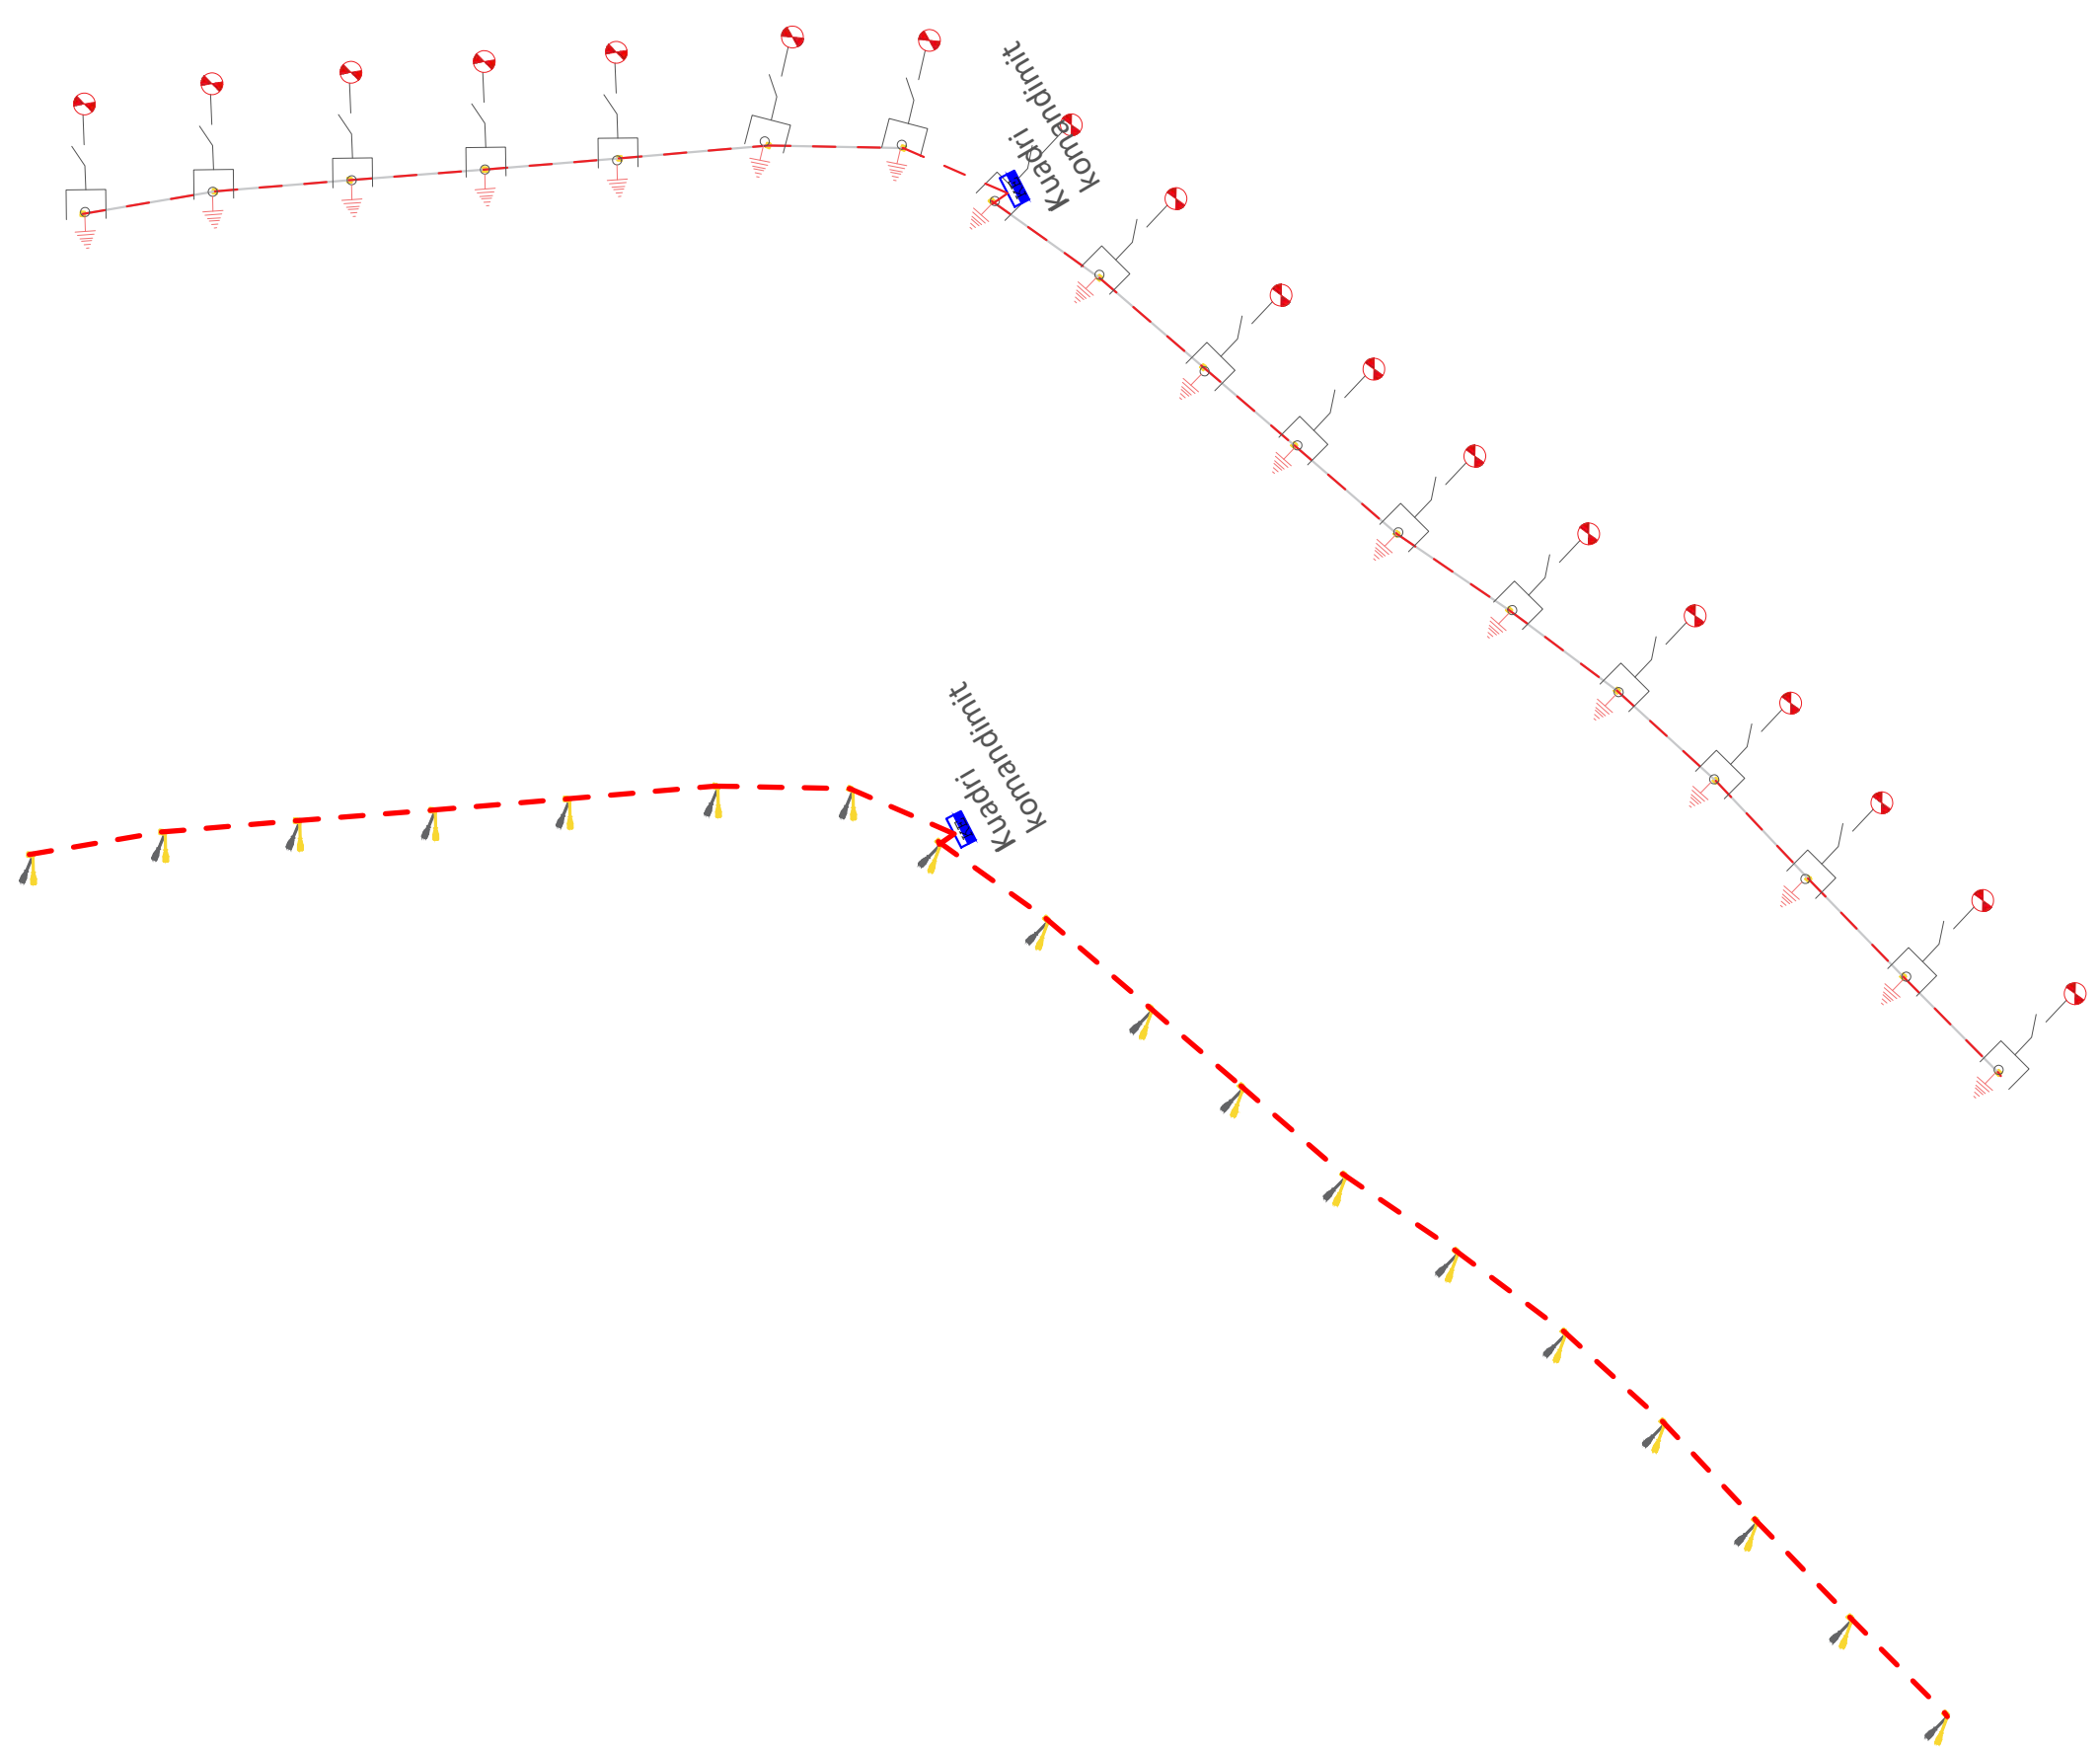


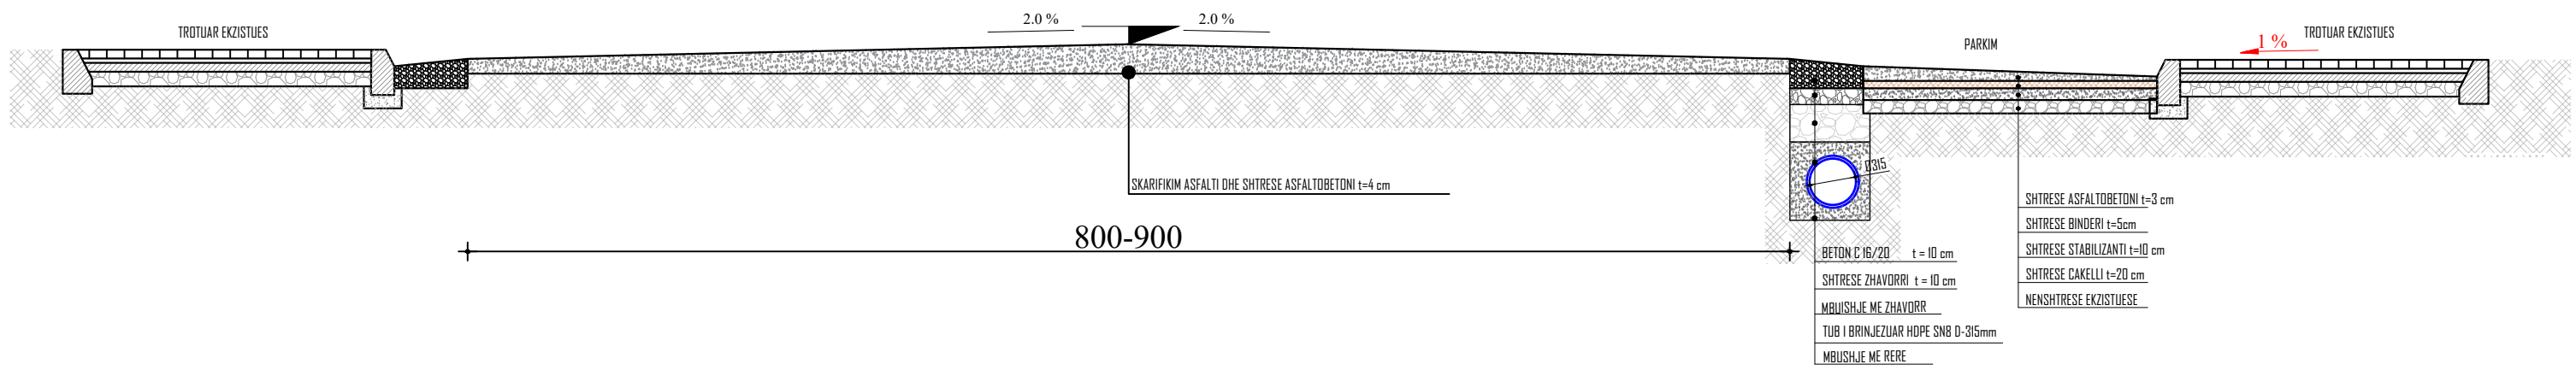
	Porosites <b>Bashkia Roskovec</b>	Projekt <b>REHABILITIM I BLOKUT NR.1</b>	Grupi i Projektimit : <b>Ark. Daniela Kondaj</b> <b>Ing. Erion Hoxha</b> <b>Ing. Eldison Kocaqi</b>	Drejtor i P.Z.H.T : <b>RAKIP HAZIZAJ</b>	Titull flete <b>SKEMA E FURNIZIMIT ME</b> <b>ENERGJI ELEKTRIKE DHE</b> <b>LIDHJA E TOKEZIMIT</b>	Date		Flete A3 Nr.
	Miratoi Kryetar: Majlinda Bufi					Shkalla		<b>38</b>

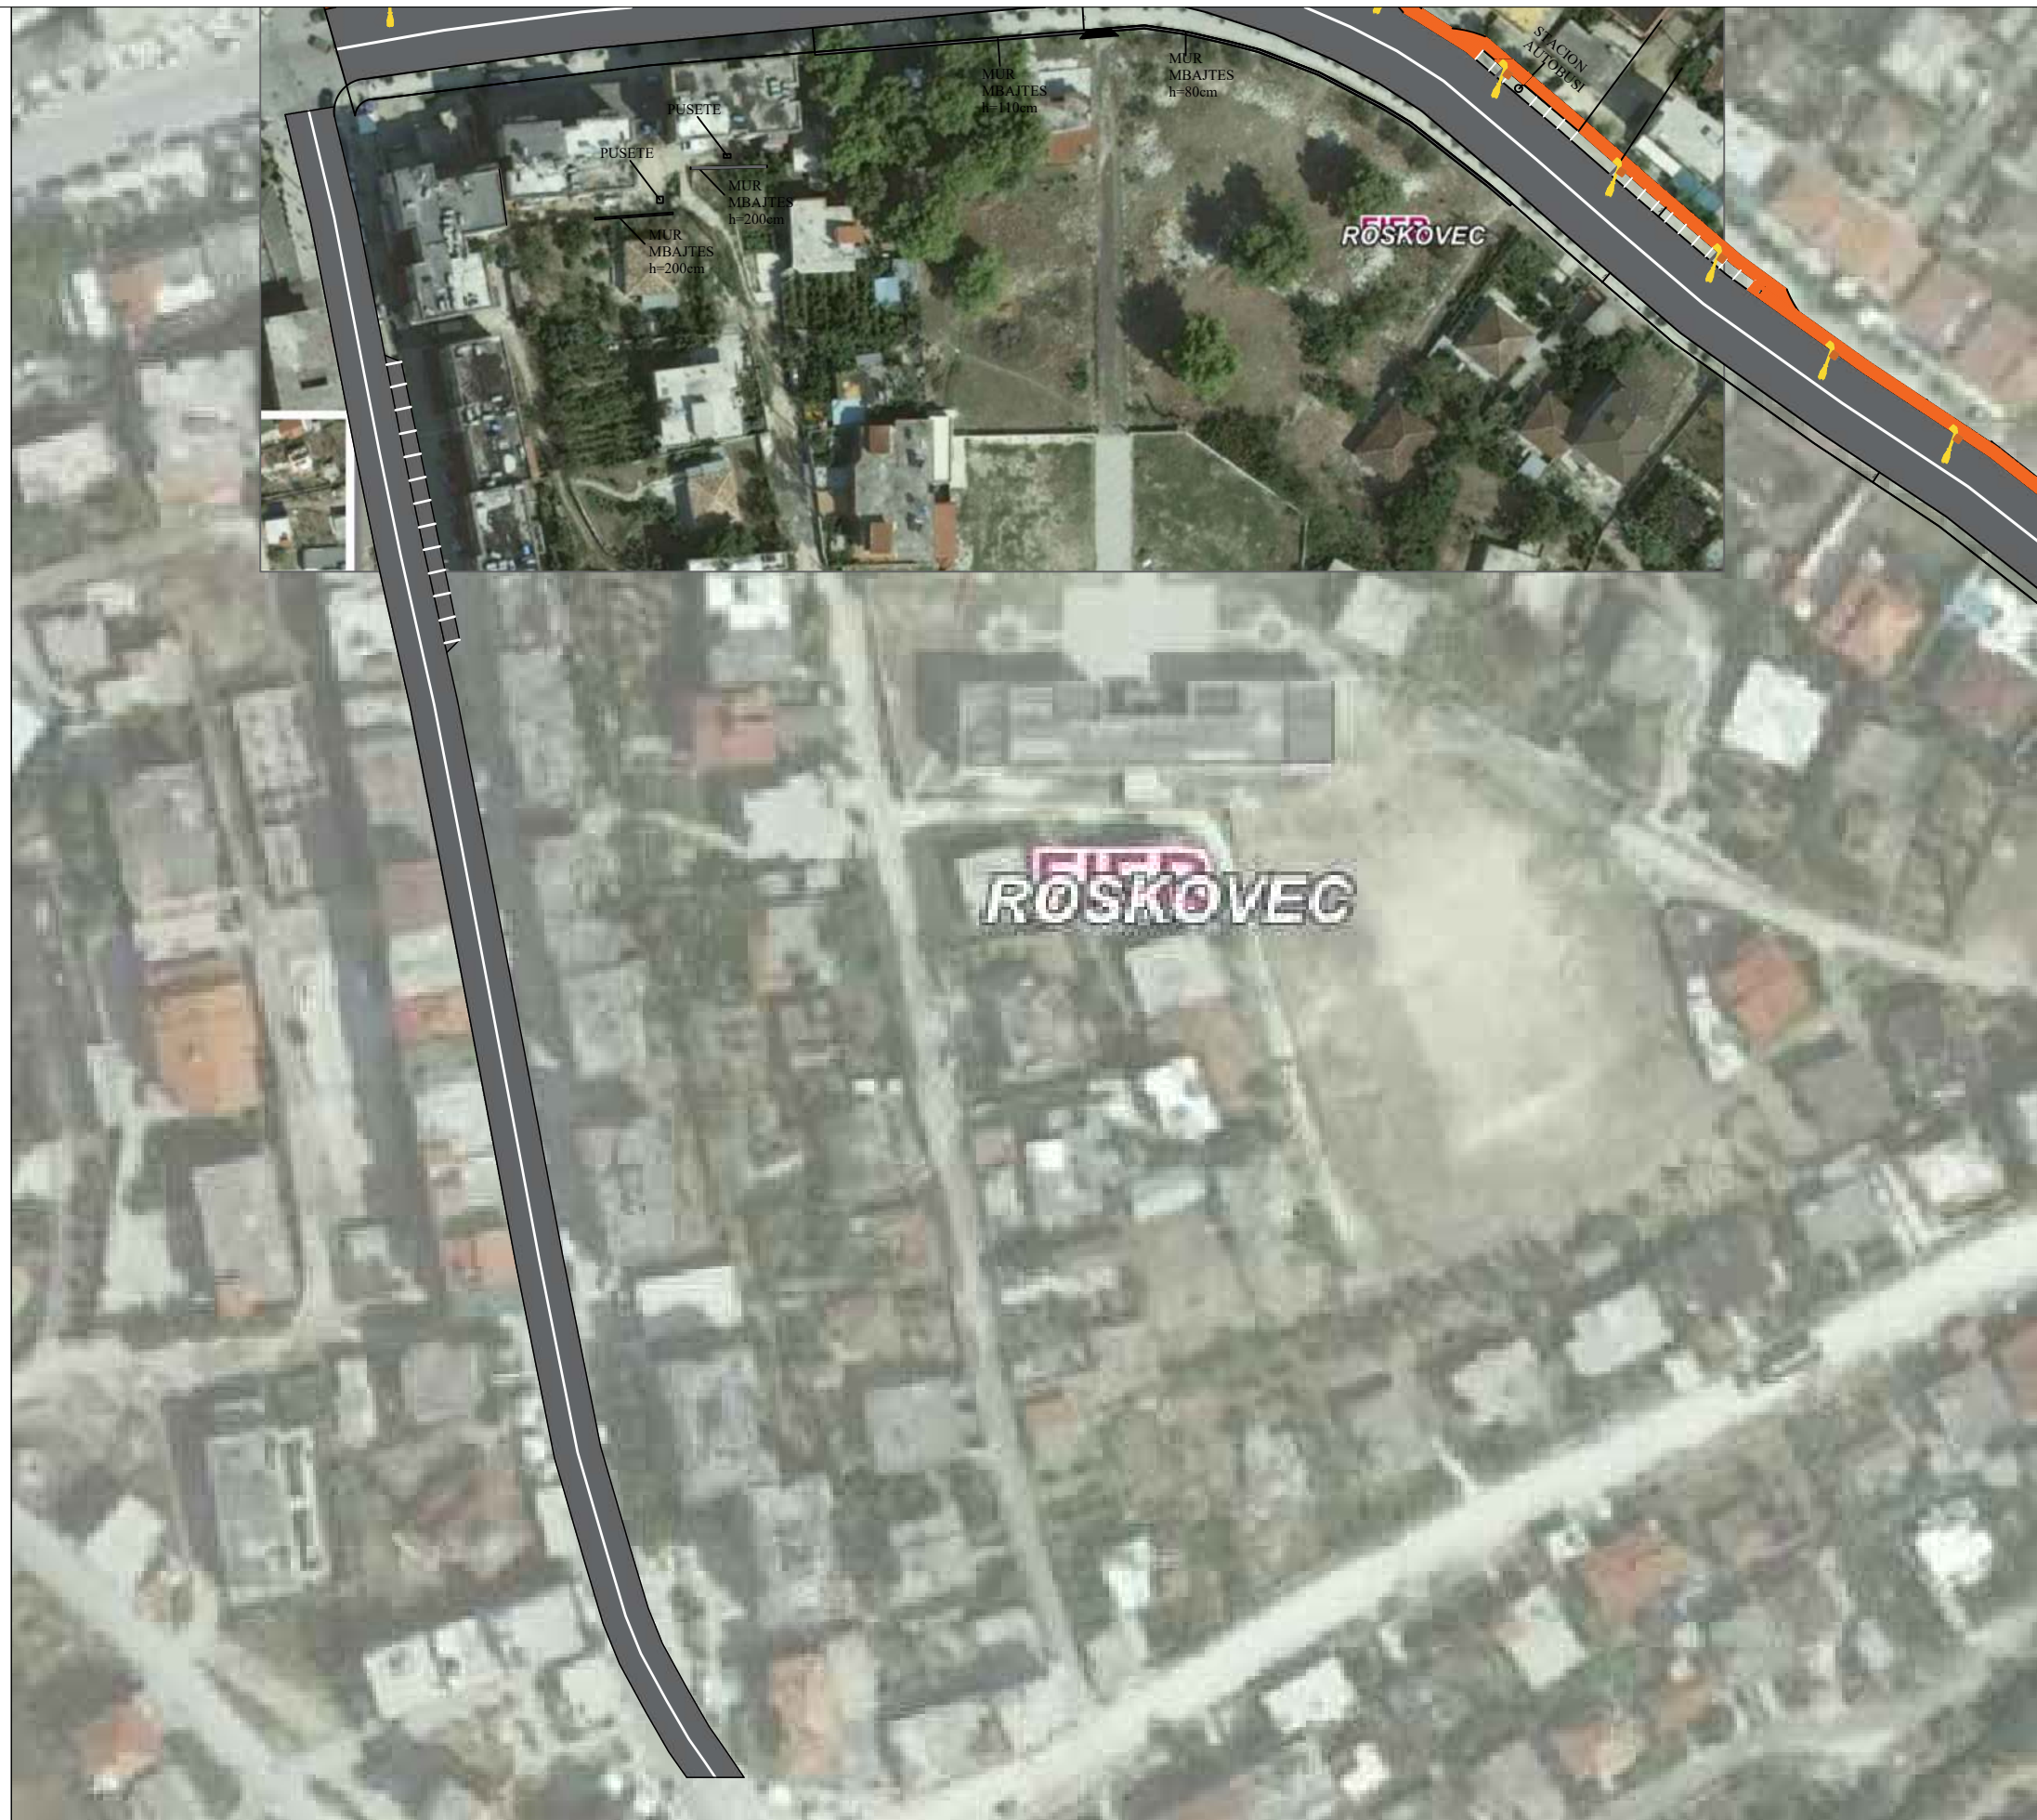


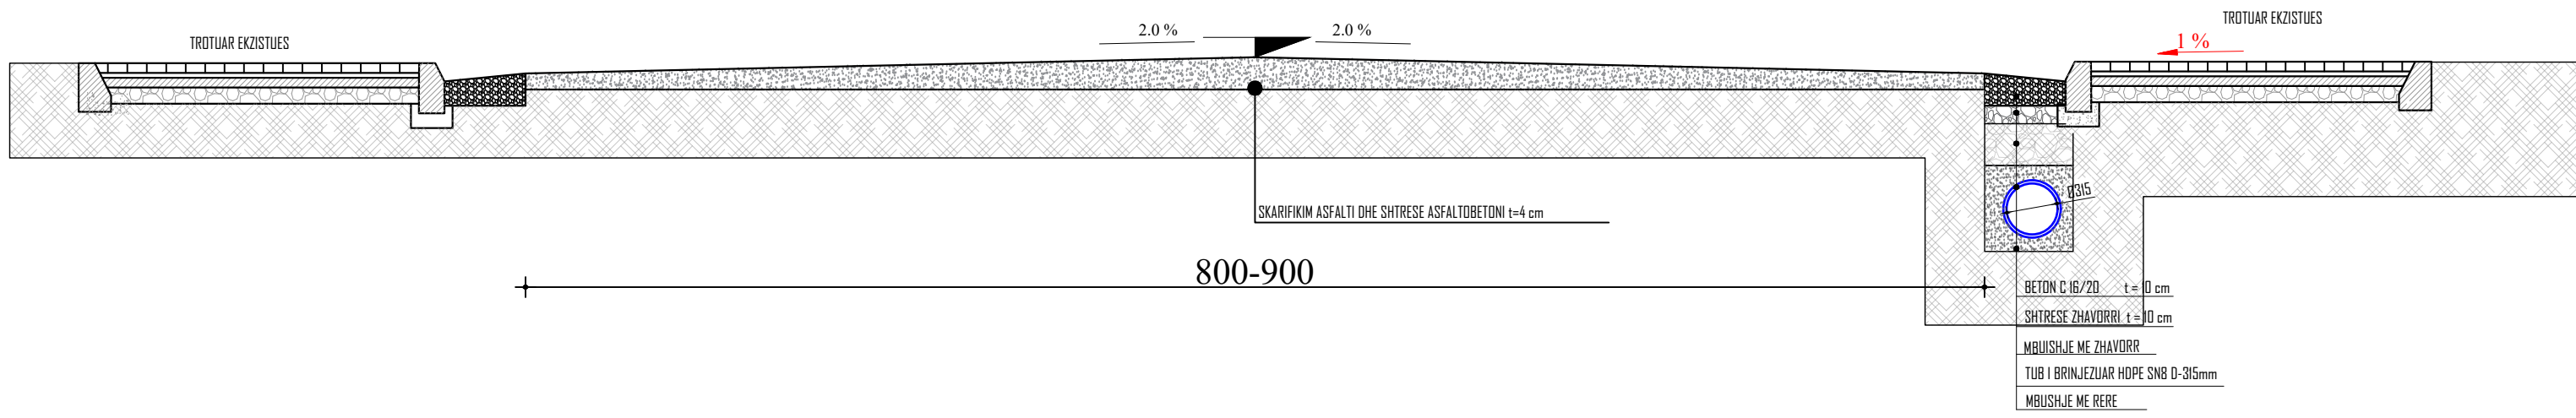
	Porosites <b>Bashkia Roskovec</b>	Projekt <b>REHABILITIM I BLOKUT NR.1</b>	Grupi i Projektimit : <b>Ark. Daniela Kondaj</b> <b>Ing. Erion Hoxha</b> <b>Ing. Eldison Kocaqi</b>	Drejtor i P.Z.H.T : <b>RAKIP HAZIZAJ</b>	Titull flete <b>PLANIMETRIA E RRUGES SE KURJANIT</b>	Date	Flete A3 Nr. <b>39</b>
	Miratoi Kryetar: Majlinda Bufi					Shkalla	

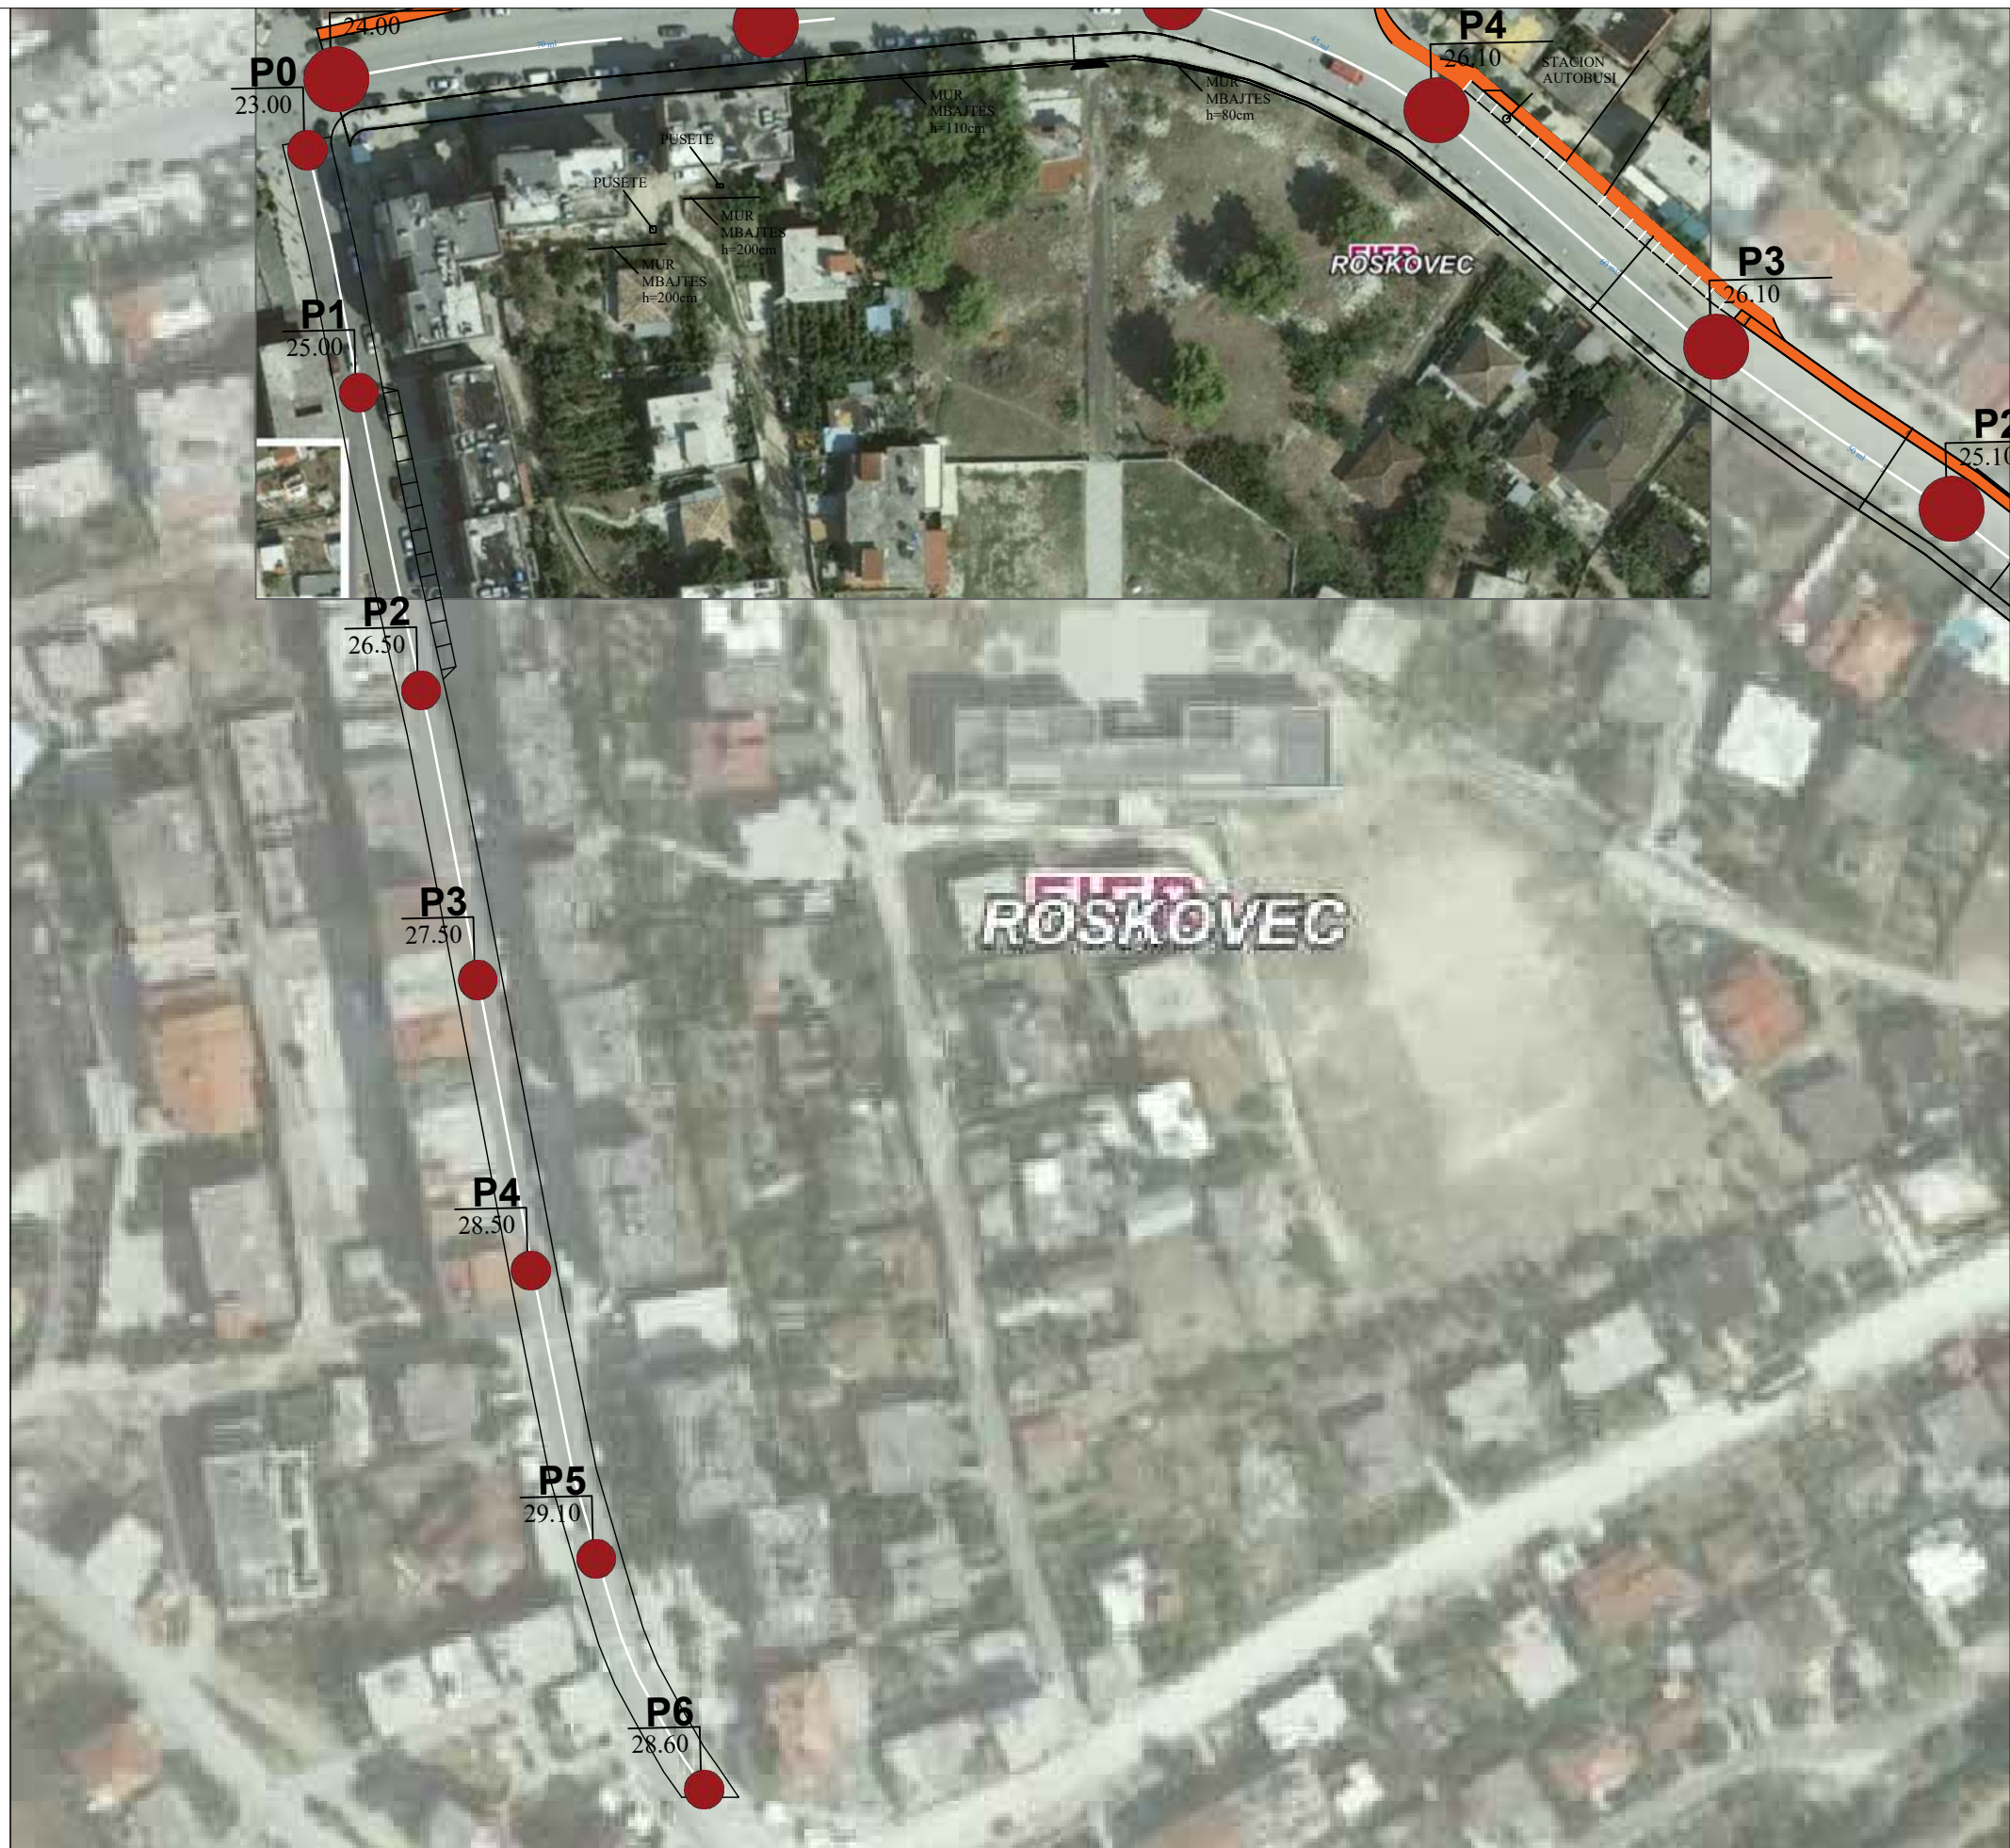


	Porosites <b>Bashkia Roskovec</b>	Projekt <b>REHABILITIM I BLLOKUT NR.1</b>	Grupi i Projektimit : <b>Ark. Daniela Kondaj</b> Ing. Erion Hoxha Ing. Eldison Kocaqi	Drejtor i P.ZH.T : <b>RAKIP HAZIJAJ</b>	Titull flete <b>PLANI I RILEVIMIT TE RRUGES SE KURJANIT</b>	Date	26/02/2020	Flete A3 Nr. <b>40</b>
	Miratoi Kryetar: Majlinda Bufi					Shkalla		



	Porosites <b>Bashkia Roskovec</b>	Projekt <b>REHABILITIM I BLLOKUT NR.1</b>	Grupi i Projektimit : <b>Ark. Daniela Kondaj</b> Ing. Erion Hoxha <b>Ing. Eldison Kocaqi</b>	Drejtor i P.ZH.T : <b>RAKIP HAZIZAJ</b>	Titull flete <b>PROFILI TIP I RRUGES SE KURJANIT P.1-P.2</b>	Date		Flete A3 Nr. <b>41</b>
	Miratoi <b>Kryetar: Majlinda Bufi</b>					Shkalla		








	Porosites <b>Bashkia Roskovec</b>	Projekt <b>REHABILITIM I BLLOKUT NR.1</b>	Grupi i Projektimit : <b>Ark. Daniela Kondaj</b> Ing. Erion Hoxha <b>Ing. Eldison Kocaqi</b>	Drejtor i P.ZH.T : <b>RAKIP HAZIZAJ</b>	Titull flete <b>PROFILI TIP I RRUGES SE KURJANIT P.0-P.1 DHE P.2-P.6</b>	Date		Flete A3 Nr. <b>42</b>
	Miratoi <b>Kryetar: Majlinda Bufi</b>					Shkalla		




# PROFILI GJATESOR

## Rruga e Kurjanit

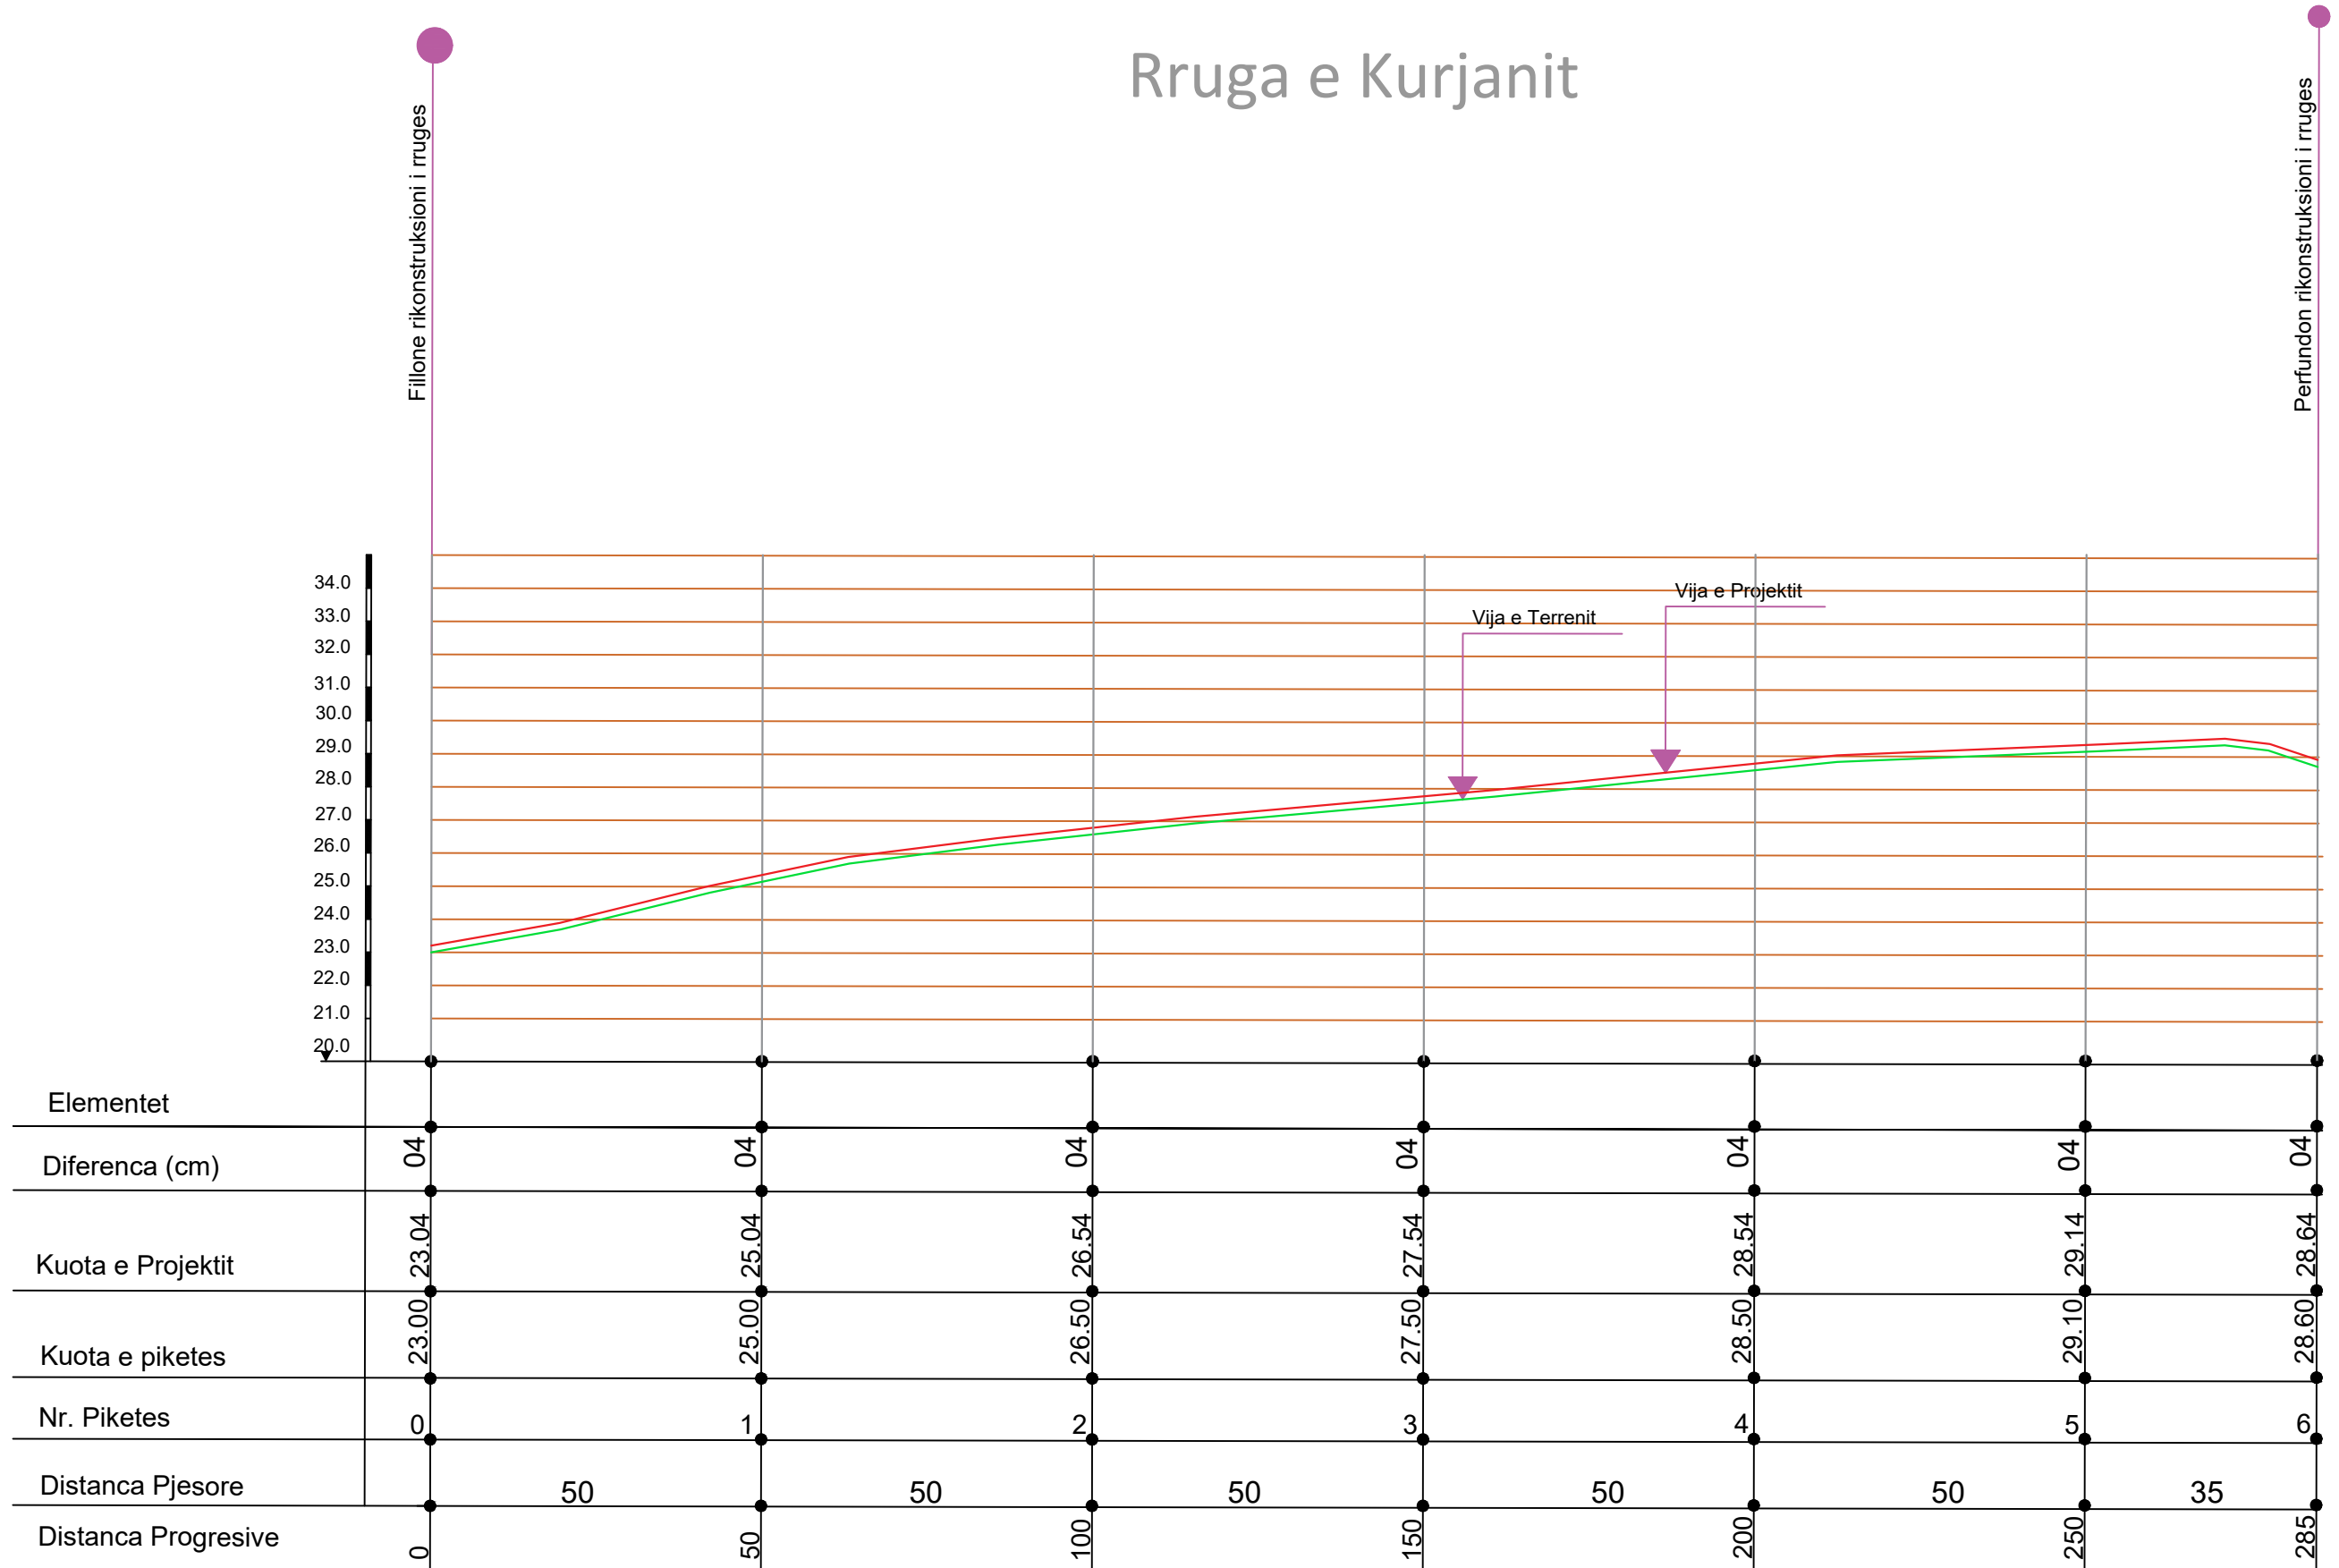


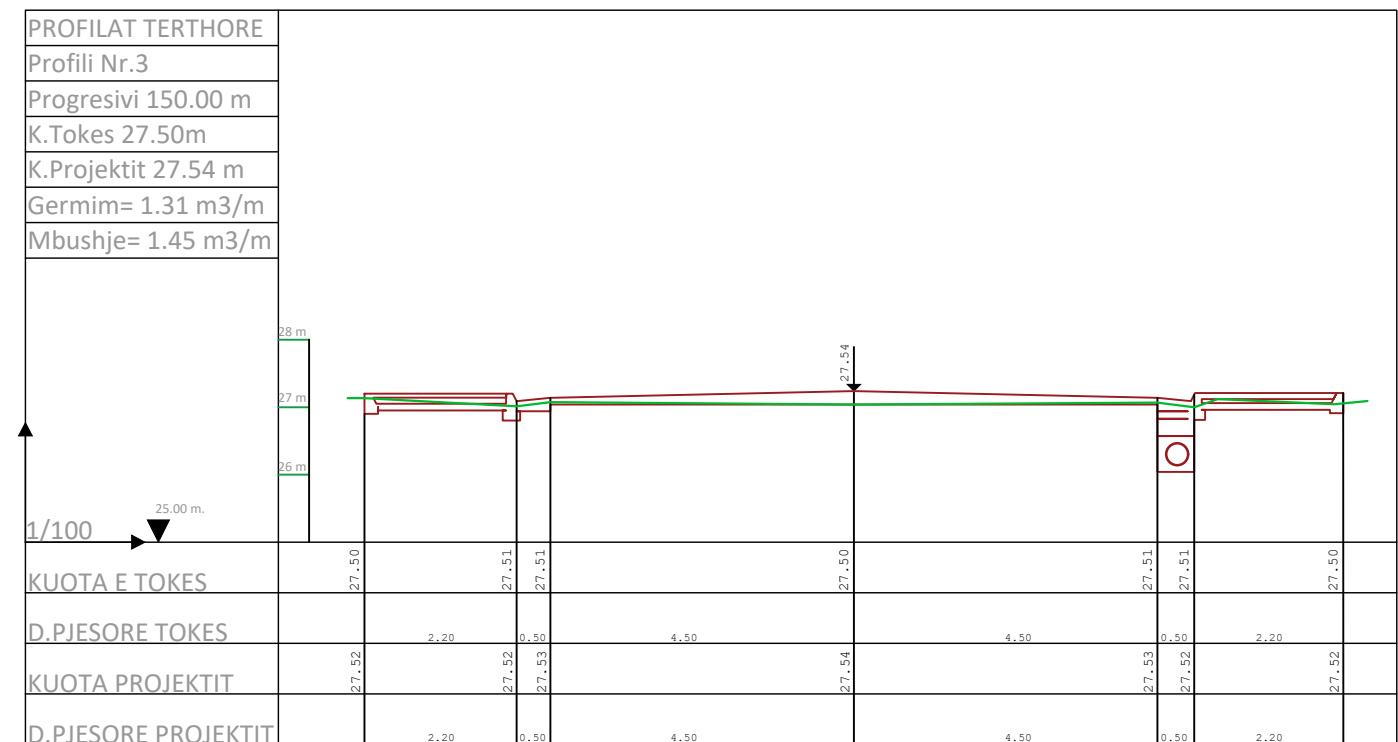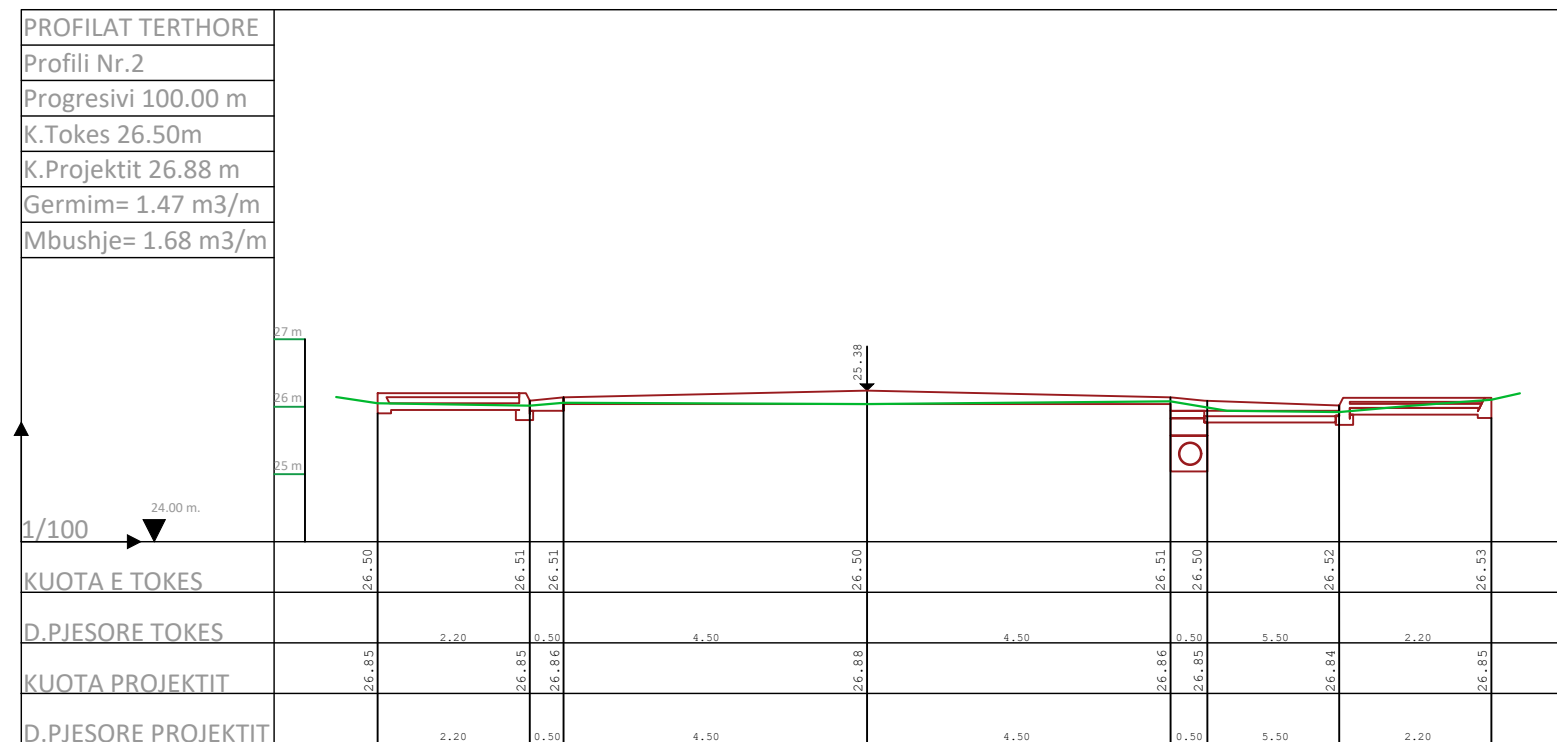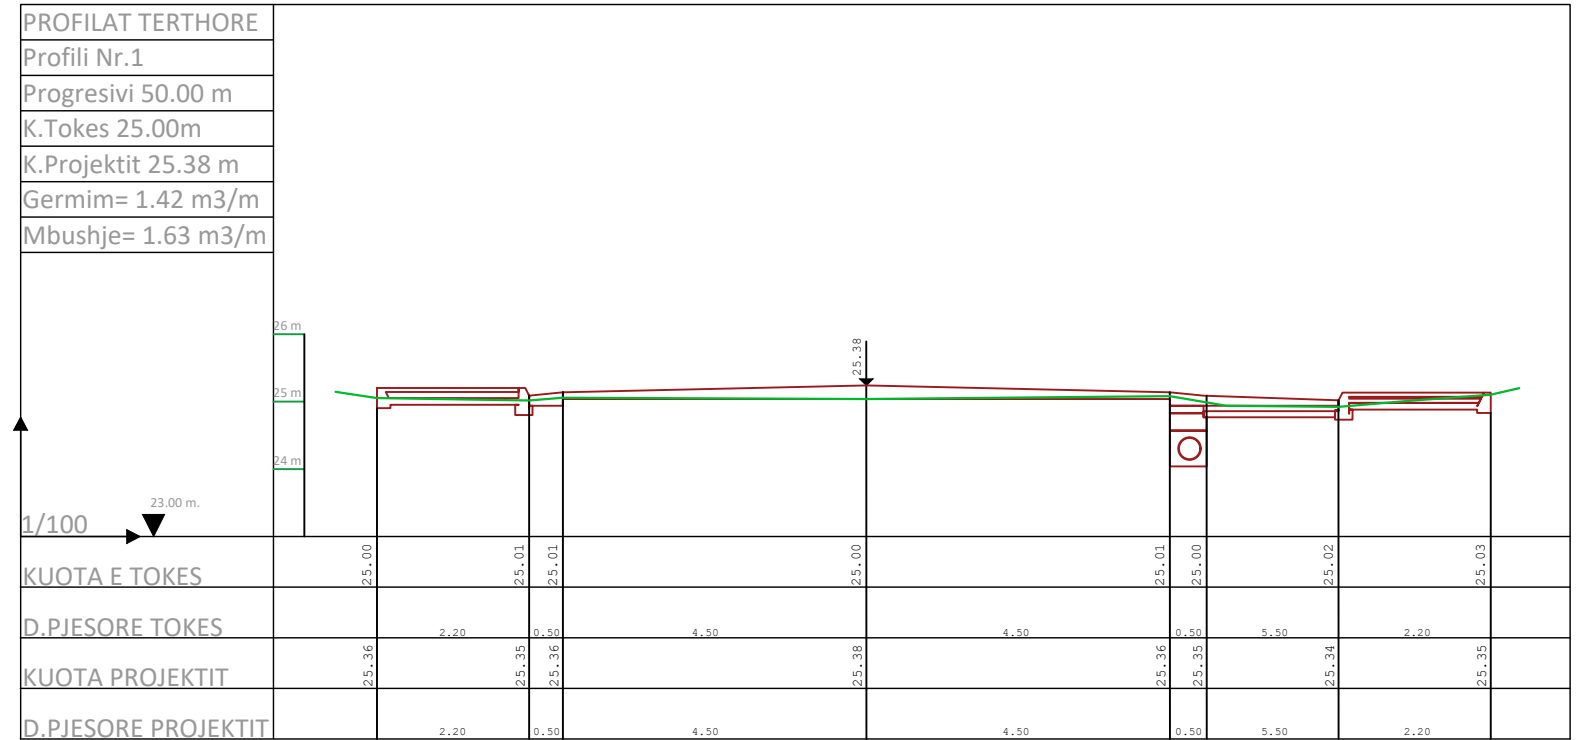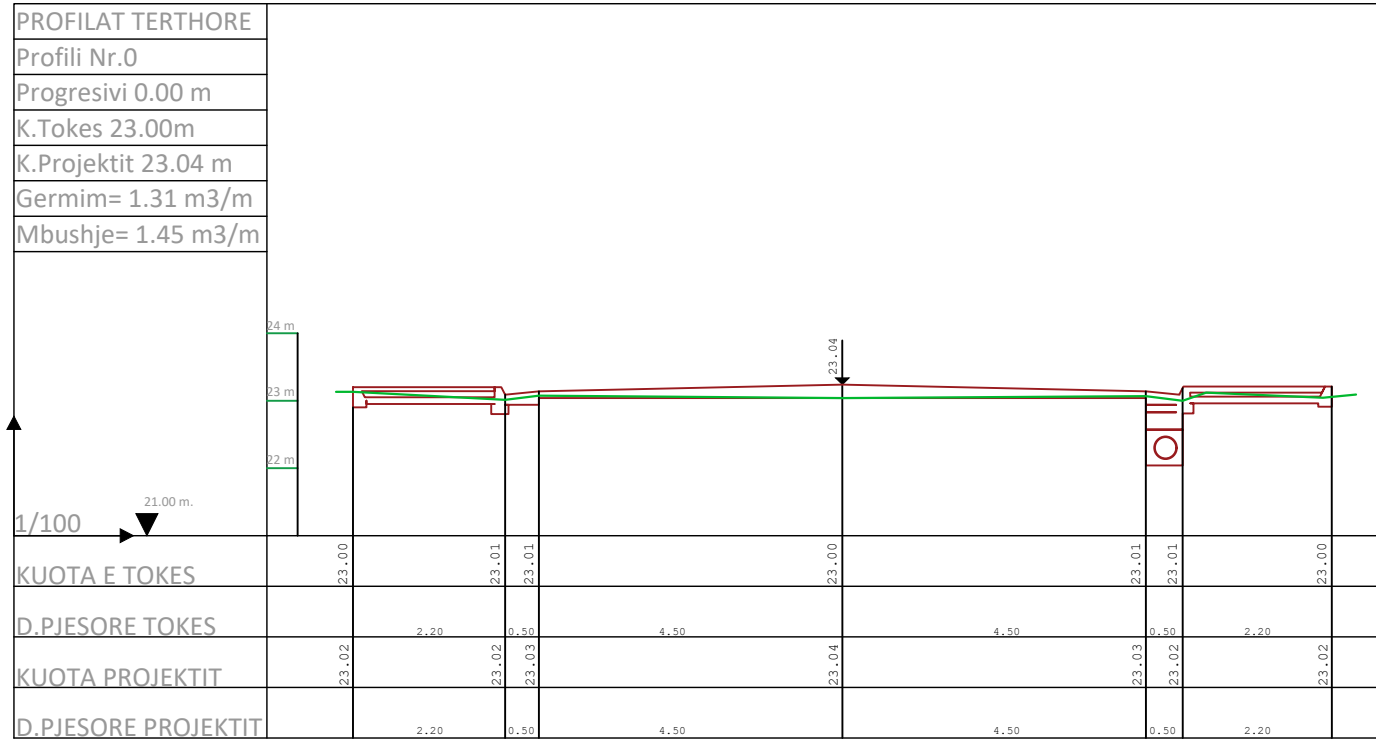


PROFILAT TERTHORE  
 Profili Nr.4  
 Progresivi 200.00 m  
 K.Tokes 28.50m  
 K.Projektit 28.54 m  
 Germim= 1.41 m3/m  
 Mbushje= 1.56 m3/m

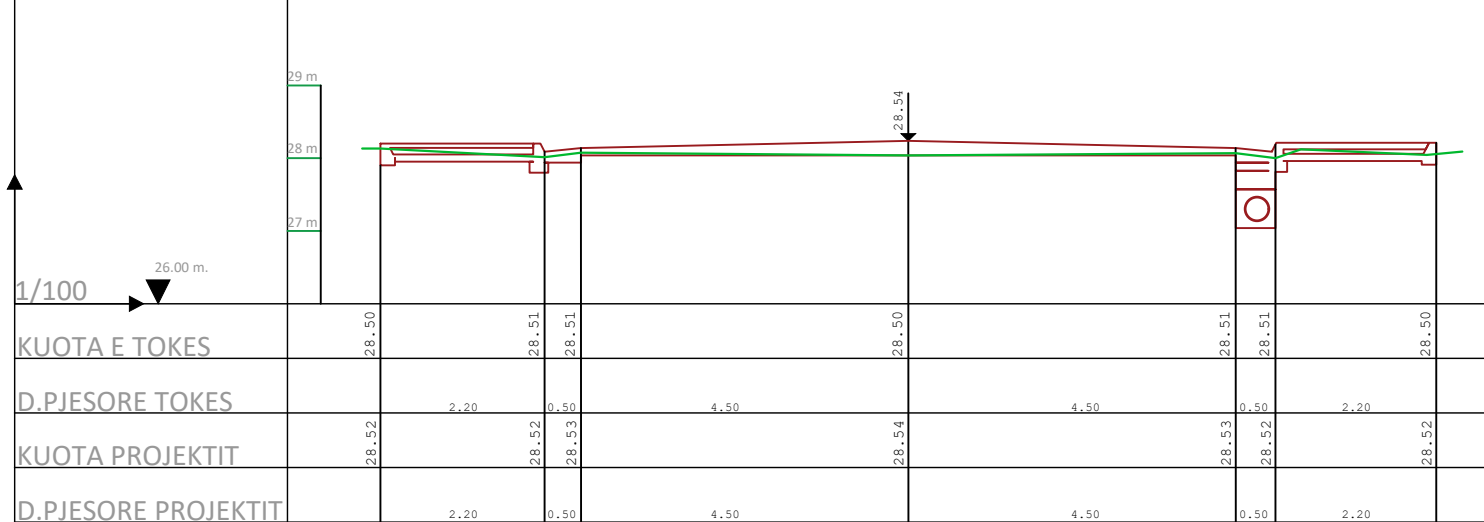


PROFILAT TERTHORE  
 Profili Nr.5  
 Progresivi 250.00 m  
 K.Tokes 29.10m  
 K.Projektit 29.14 m  
 Germim= 1.66 m3/m  
 Mbushje= 1.74 m3/m

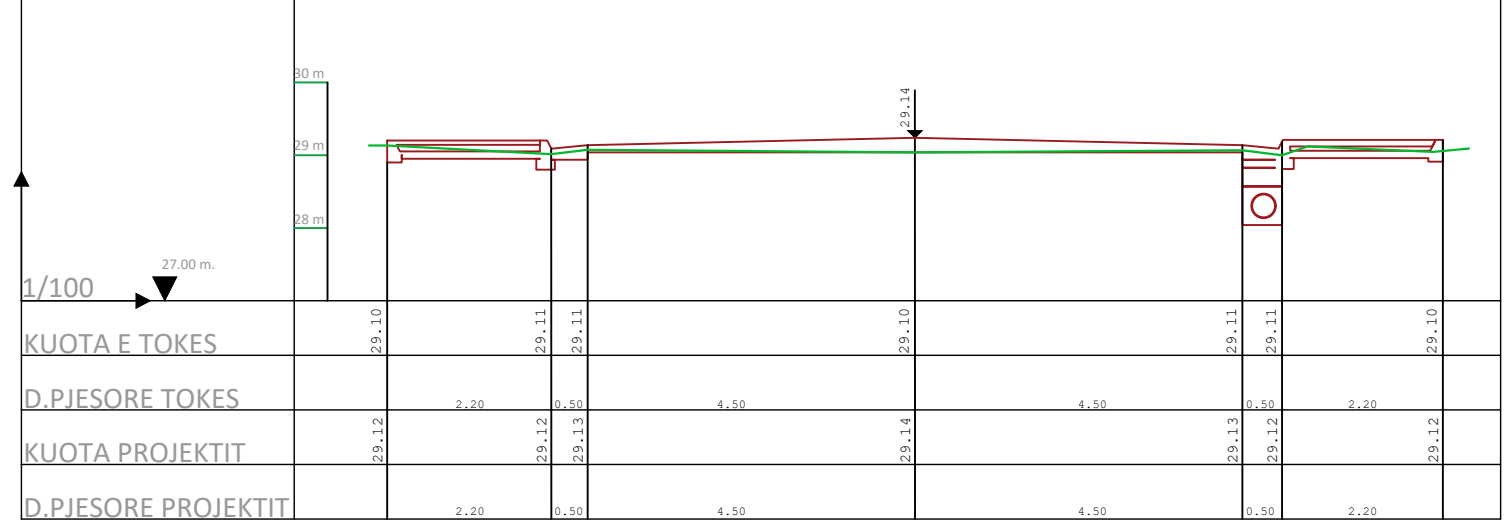

PROFILAT TERTHORE  
 Profili Nr.6  
 Progresivi 285.00 m  
 K.Tokes 28.60m  
 K.Projektit 28.64 m  
 Germim= 1.44 m3/m  
 Mbushje= 1.57 m3/m

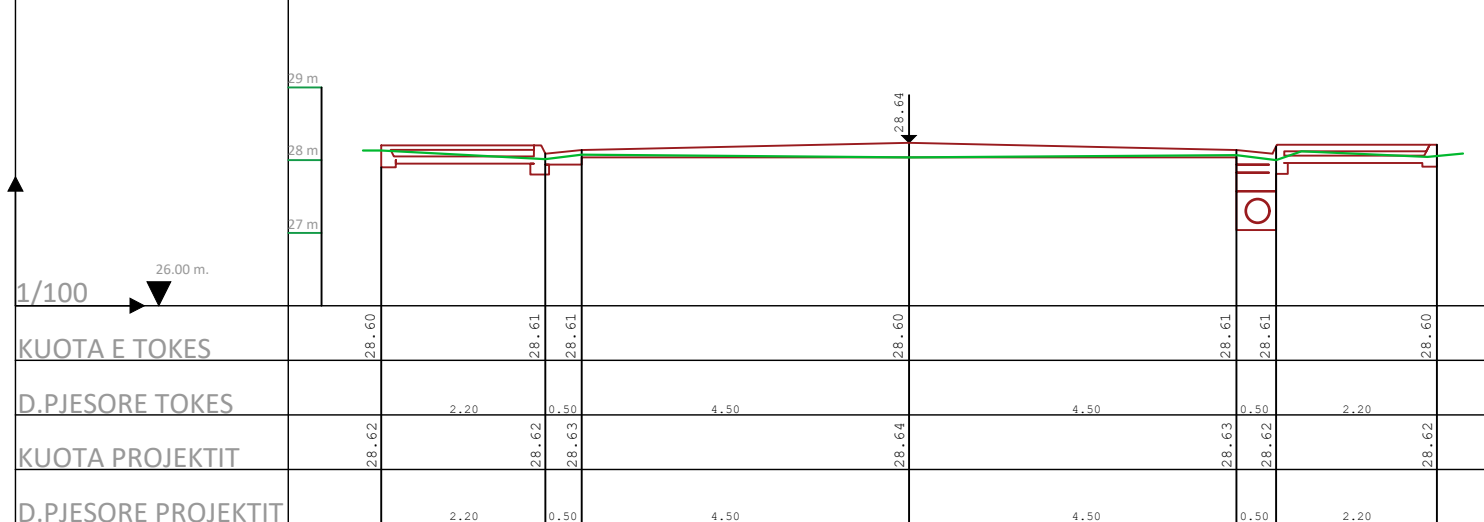

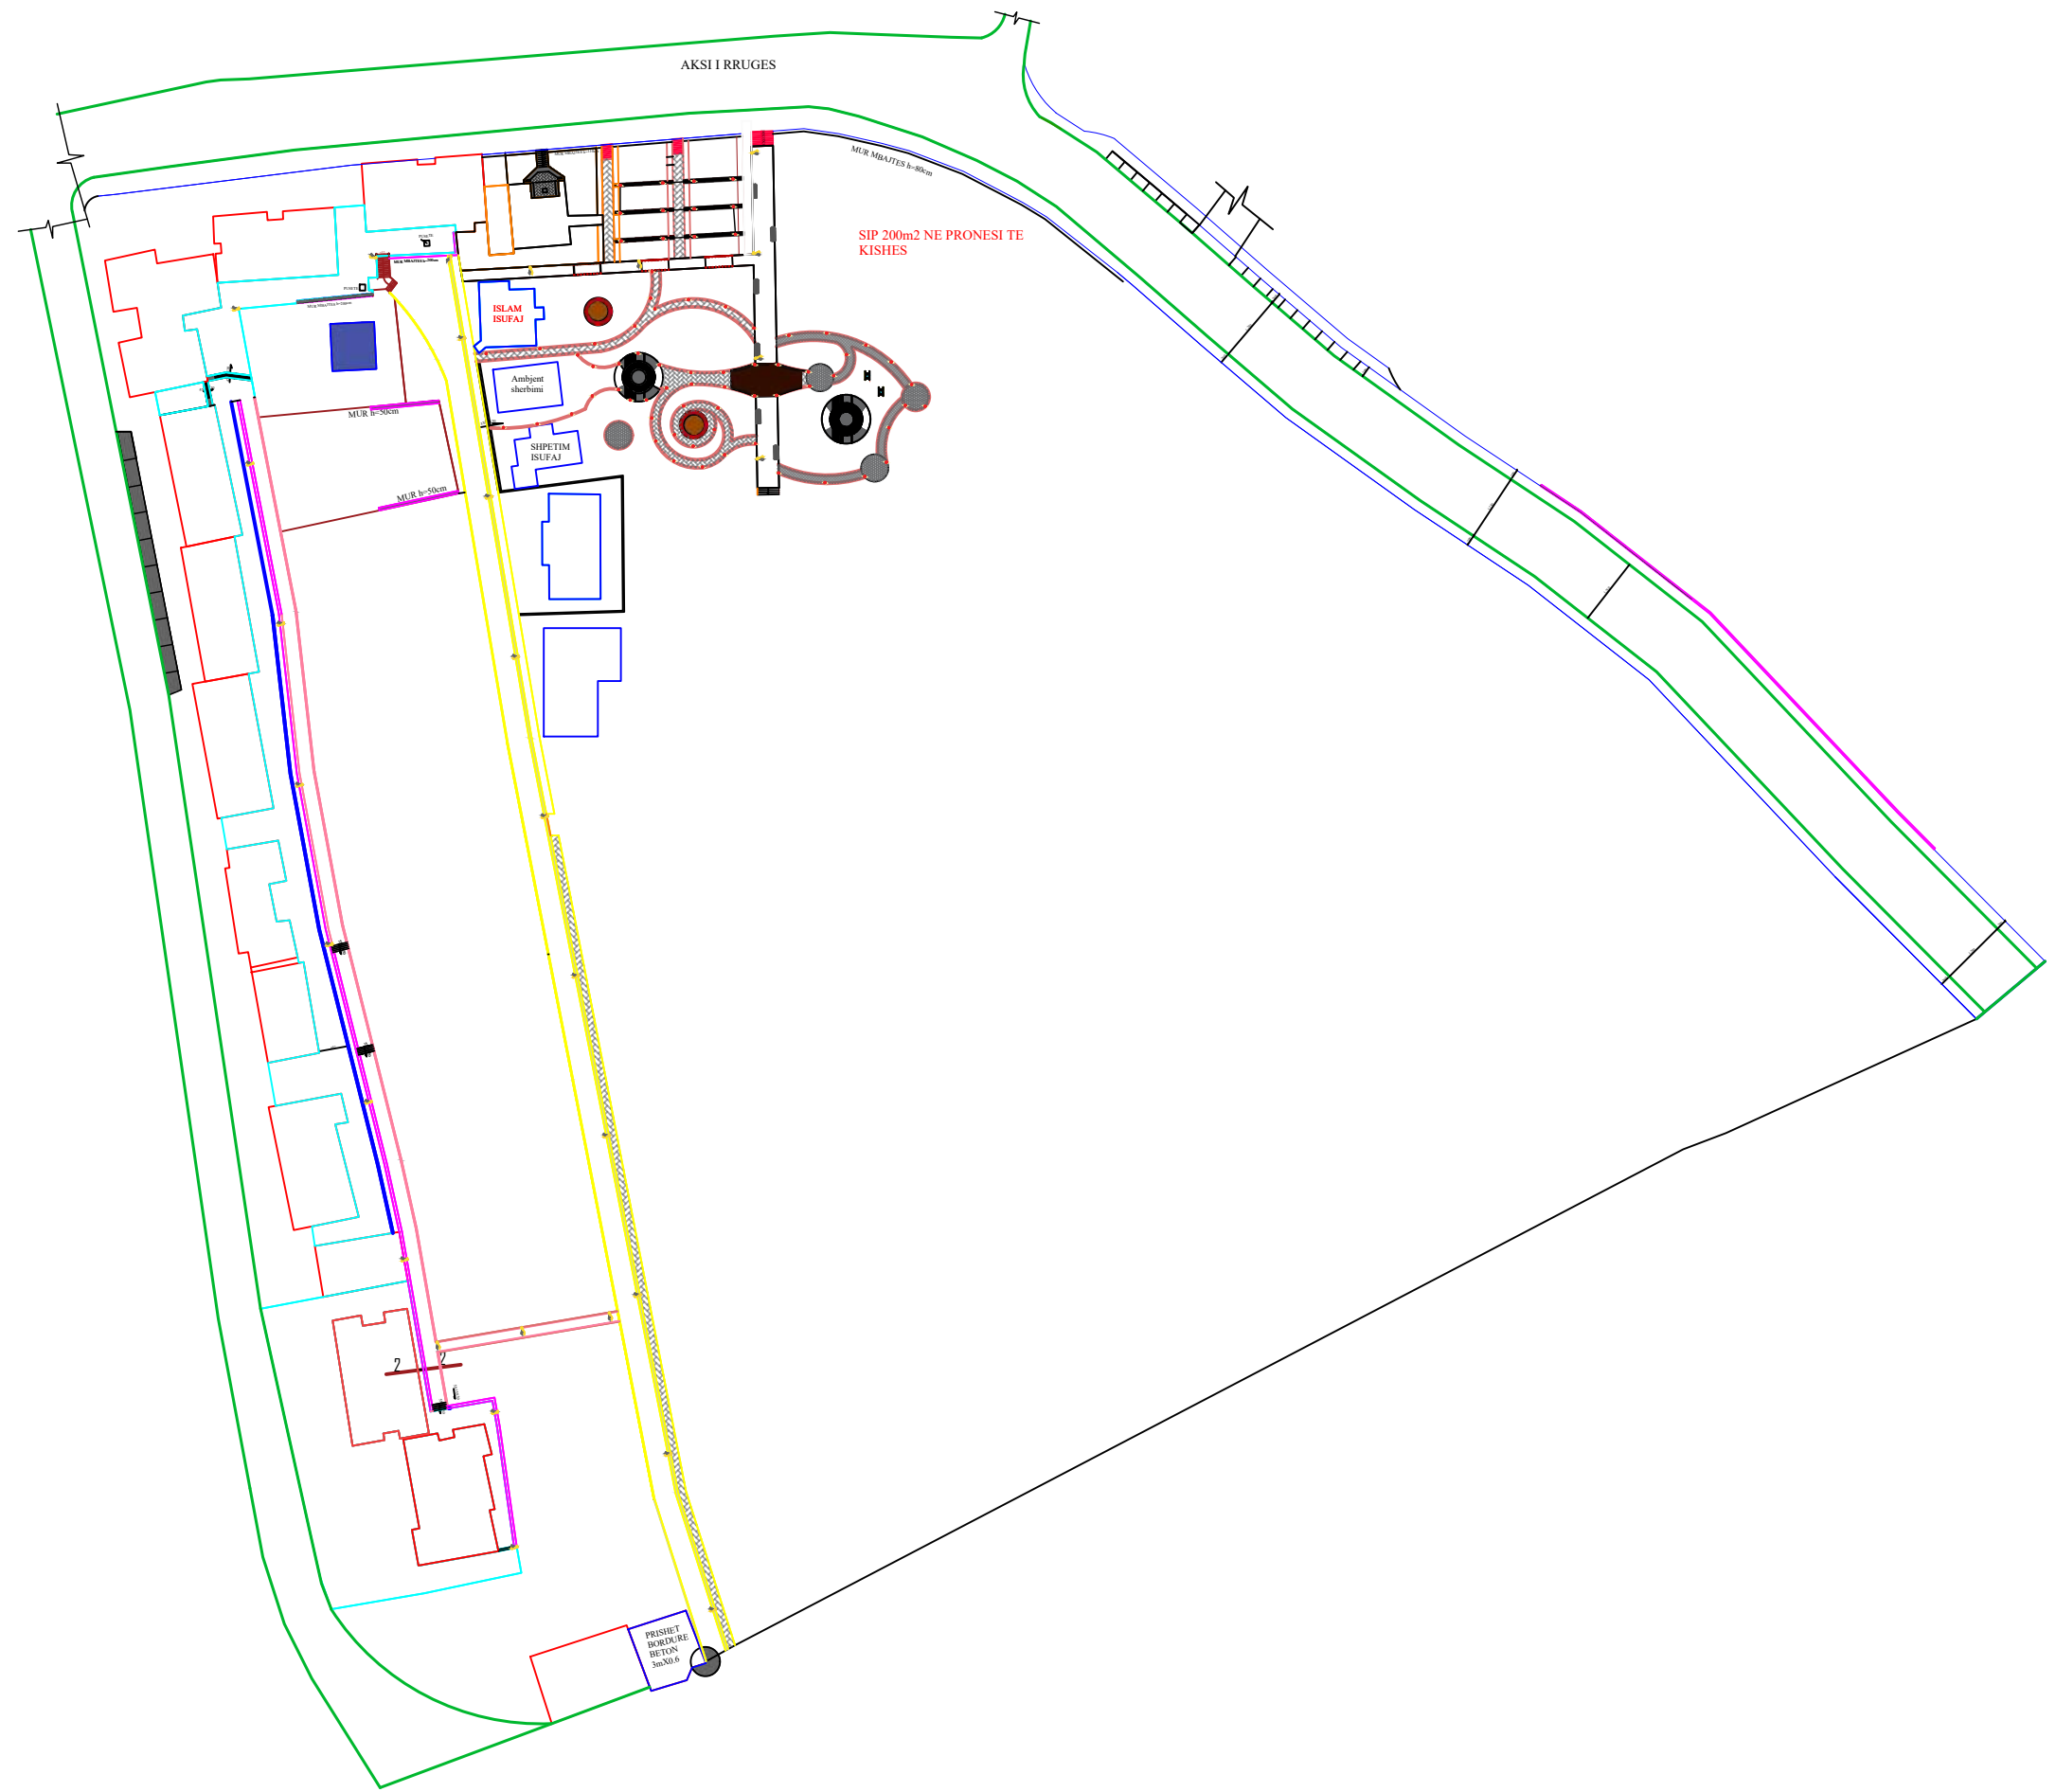

Porosites  
**Bashkia Roskovec**  
 Miratoi  
 Kryetar: Majlinda Bufi

Projekt  
**REHABILITIM I BLOKUT NR.1**

Grupi i Projektimit :  
 Ark. Daniela Kondaj  
 Ing. Erion Hoxha  
 Ing. Eldison Kocaqi


Drejtor i P.Z.H.T :  
**RAKIP HAZIZAJ**

Titull flete  
**PLANIMETRIA ELEKTRIKE  
 BRENDA BLOKUR NR 1**

Date  
 Shkalla

Flete A3 Nr.

**46**

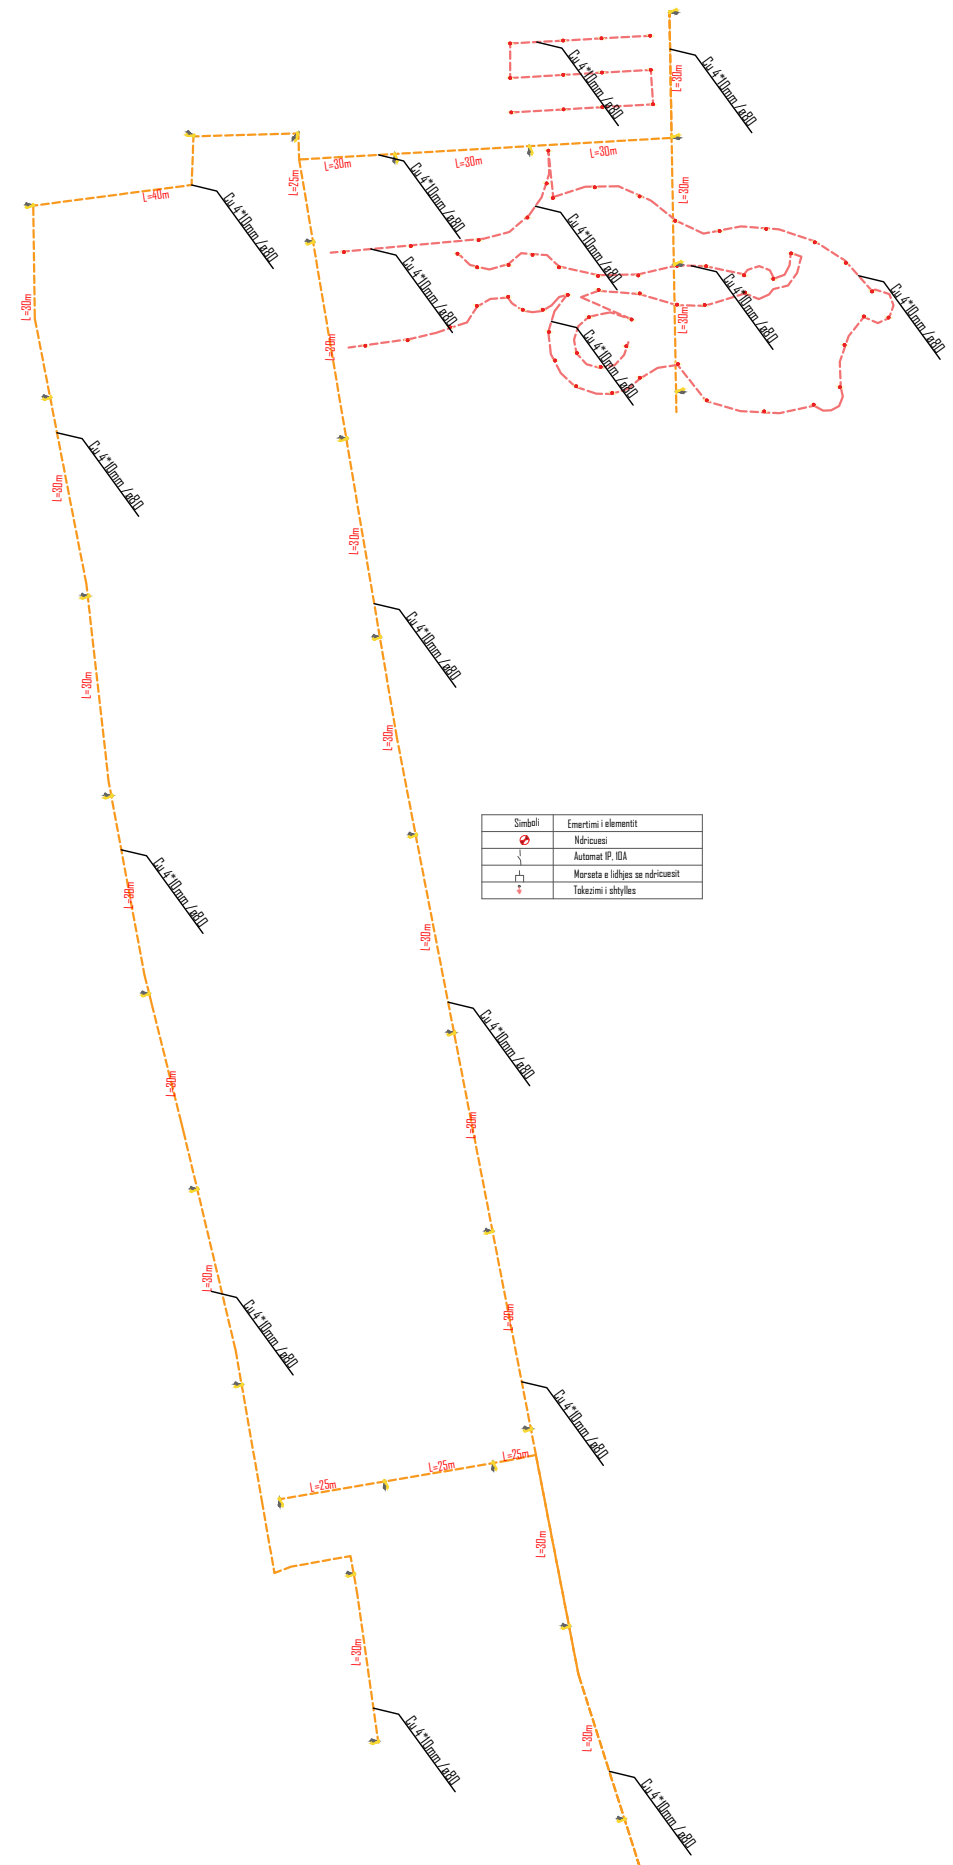

Simboli	Emertimi i elementit
	Ndrivesi
	Automat IP, BIA
	Marsata e lidhjes se ndrivesit
	Tekzimi i stytiles



Porosites  
**Bashkia Roskovec**  
 Miratoi  
 Kryetar: Majlinda Bufi

Projekt  
**REHABILITIM I BLOKUT NR.1**

Grupi i Projektimit :  
**Ark. Daniela Kondaj**  
**Ing. Erion Hoxha**  
**Ing. Eldison Kocaqi**



Drejtor i P.ZH.T :  
**RAKIP HAZIZAJ**

Titull flete  
**SKEMA E FURNIZIMIT ME  
 ENERGJI ELEKTRIKE**

Date  
 Shkalla

26/02/2020

Flete A3 Nr.  
**47**

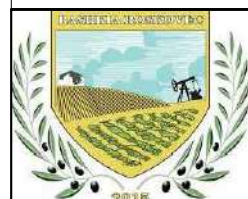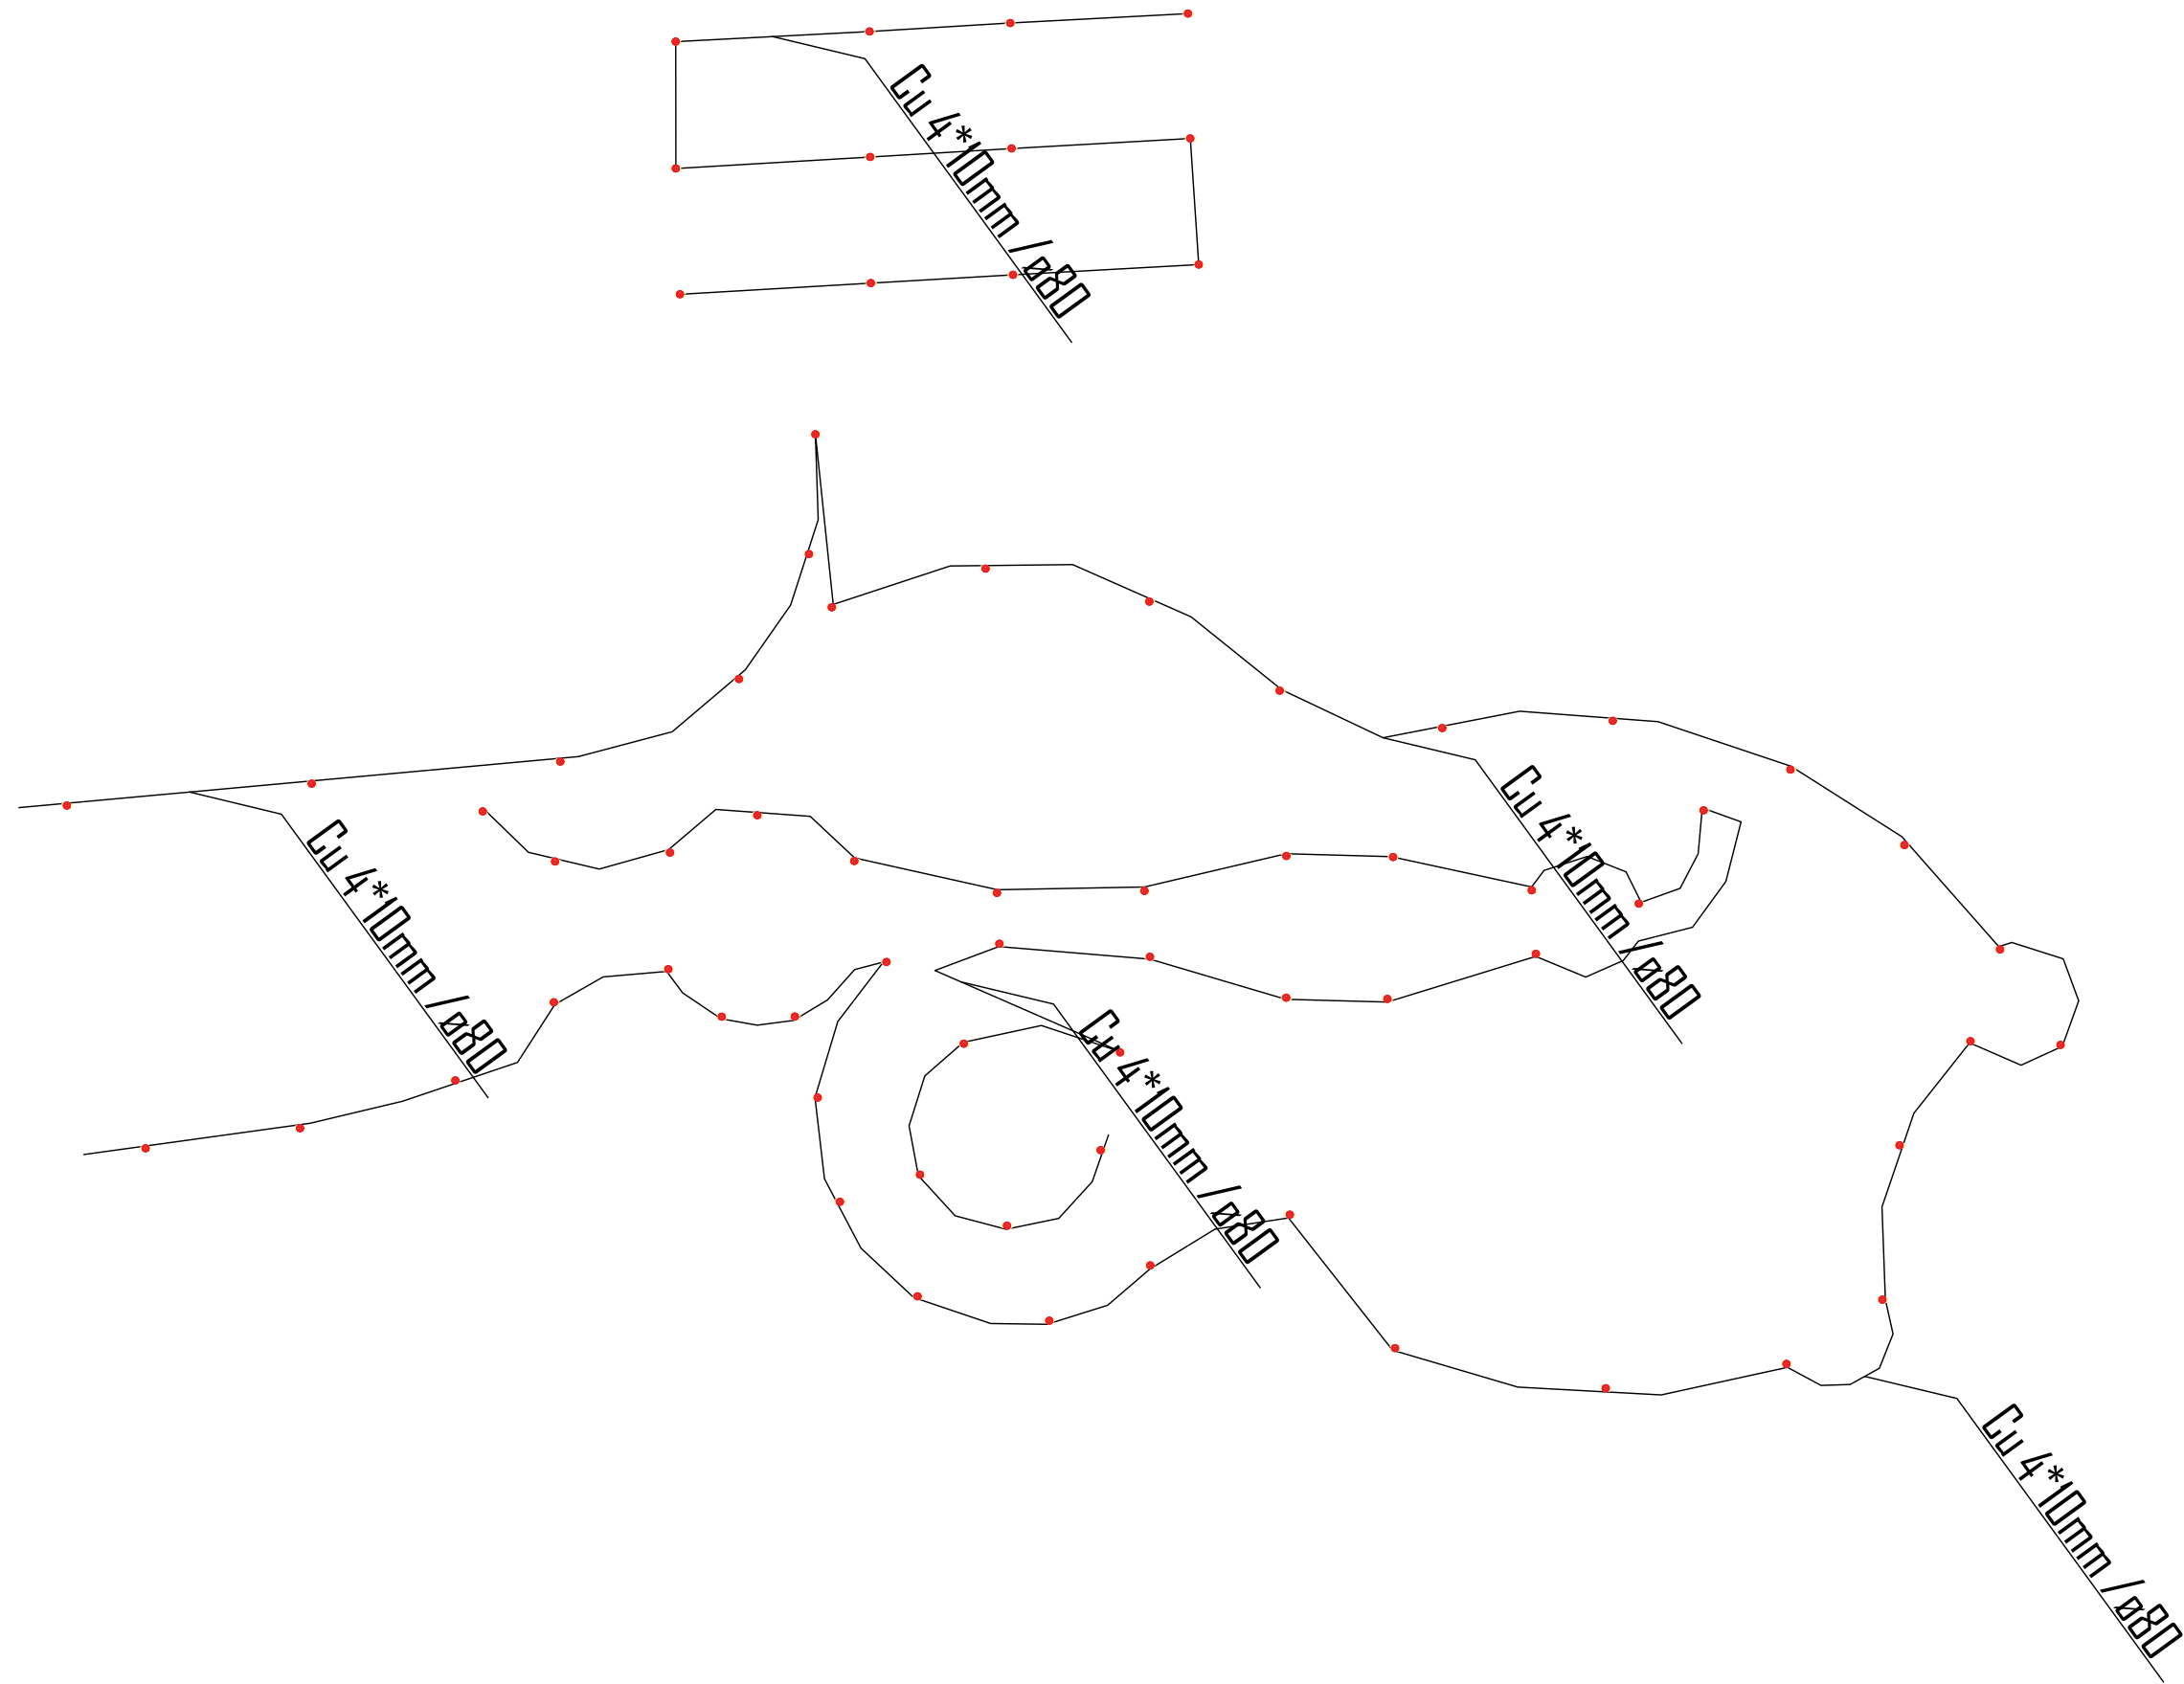

Porosites  
**Bashkia Roskovec**  
 Miratoi  
 Kryetar: Majlinda Bufi

Projekt  
**REHABILITIM I BLOKUT NR.1**


Grupi i Projektimit :  
**Ark. Daniela Kondaj**  
**Ing. Erion Hoxha**  
**Ing. Eldison Kocaqi**


Drejtor i P.ZH.T :  
**RAKIP HAZIZAJ**

Titull flete  
**SKEMA E FURNIZIMIT ME  
 ENERGJI ELEKTRIKE**


Date  
 26/02/2020  
 Shkalla

Flete A3 Nr.  
**48**

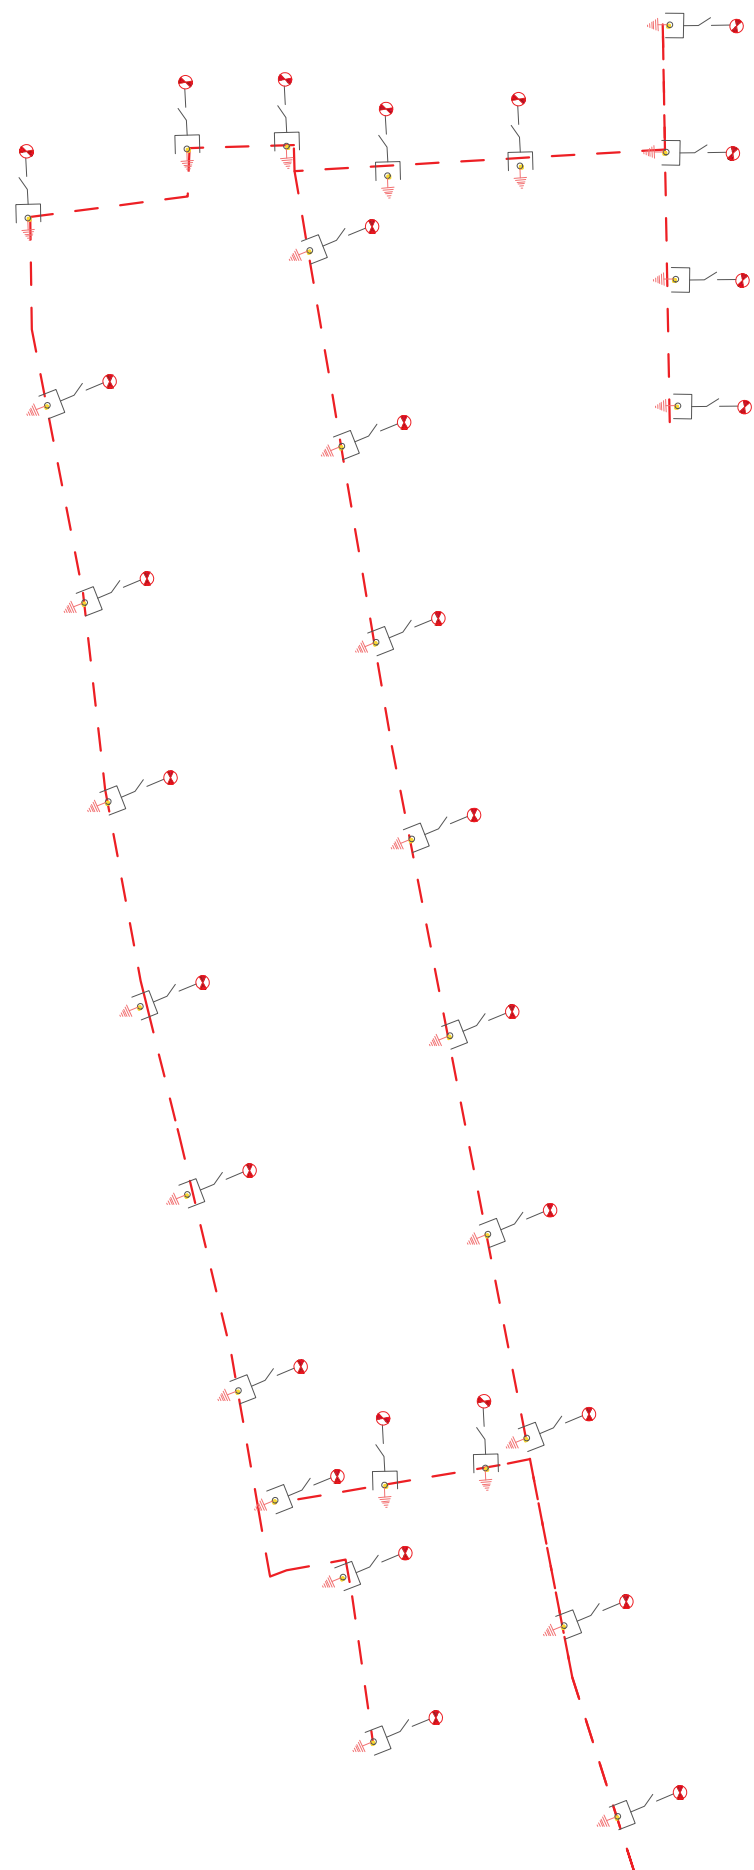


	Porosites <b>Bashkia Roskovec</b>	Projekt <b>REHABILITIM I BLOKUT NR.1</b>	Grupi i Projektimit : <b>Ark. Daniela Kondaj</b> <b>Ing. Erion Hoxha</b> <b>Ing. Eldison Kocaqi</b>	Drejtor i P.Z.H.T : <b>RAKIP HAZIZAJ</b>	Titull flete <b>LIDHJA E TOKEZIMIT</b>	Date	26/02/2020	Flete A3 Nr. <b>49</b>
	Miratoi Kryetar: Majlinda Bufi					Shkalla		


Detaji i instalimit te kabllove dhe lidhja e ndricuesit

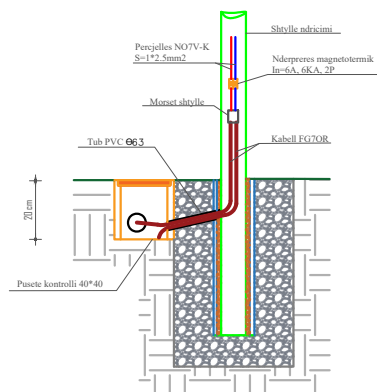


Detaji i montimit te shtylles

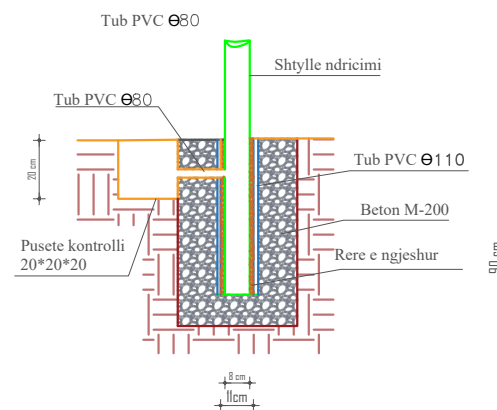


Detaji i kalimit te kablrit ne pusete

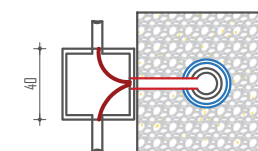


Detaji i montimit te Tokezimit te shtylles

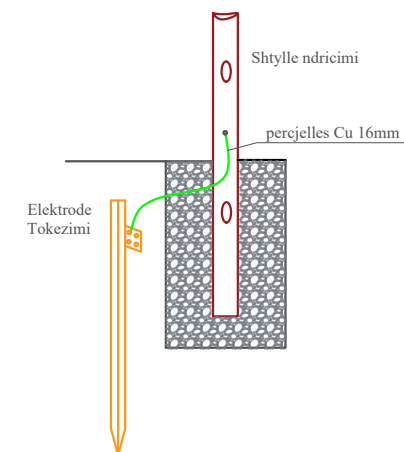



Largesia midis shtyllave

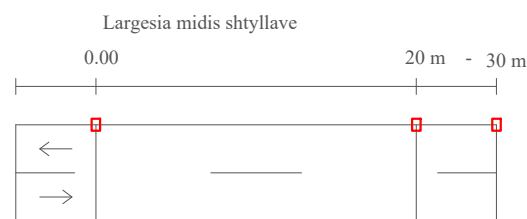

Kuadri Elektrik

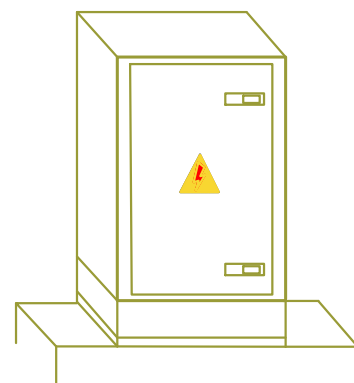

Skema e lidhjes se qarkut te komandimit te ndricimit

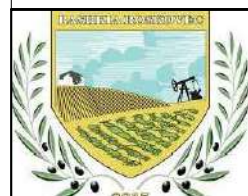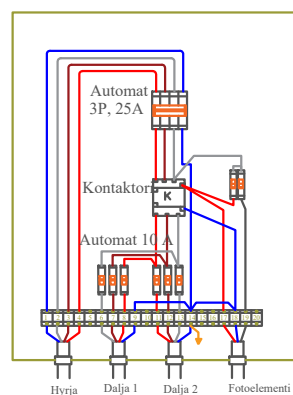

Porosites  
**Bashkia Roskovec**  
Miratoi  
Kryetar: Majlinda Bufi

Projekt  
**REHABILITIM I BLOKUT NR.1**

Grupi i Projektimit :  
**Ark. Daniela Kondaj**  
**Ing. Erion Hoxha**  
**Ing. Eldison Kocaqi**

Drejtor i P.ZH.T :  
**RAKIP HAZIZAJ**

Titull flete  
**PROFILI TIP PER RRUGICAT**


Date  
26/02/2020  
Shkalla

Flete A3 Nr.


**50**




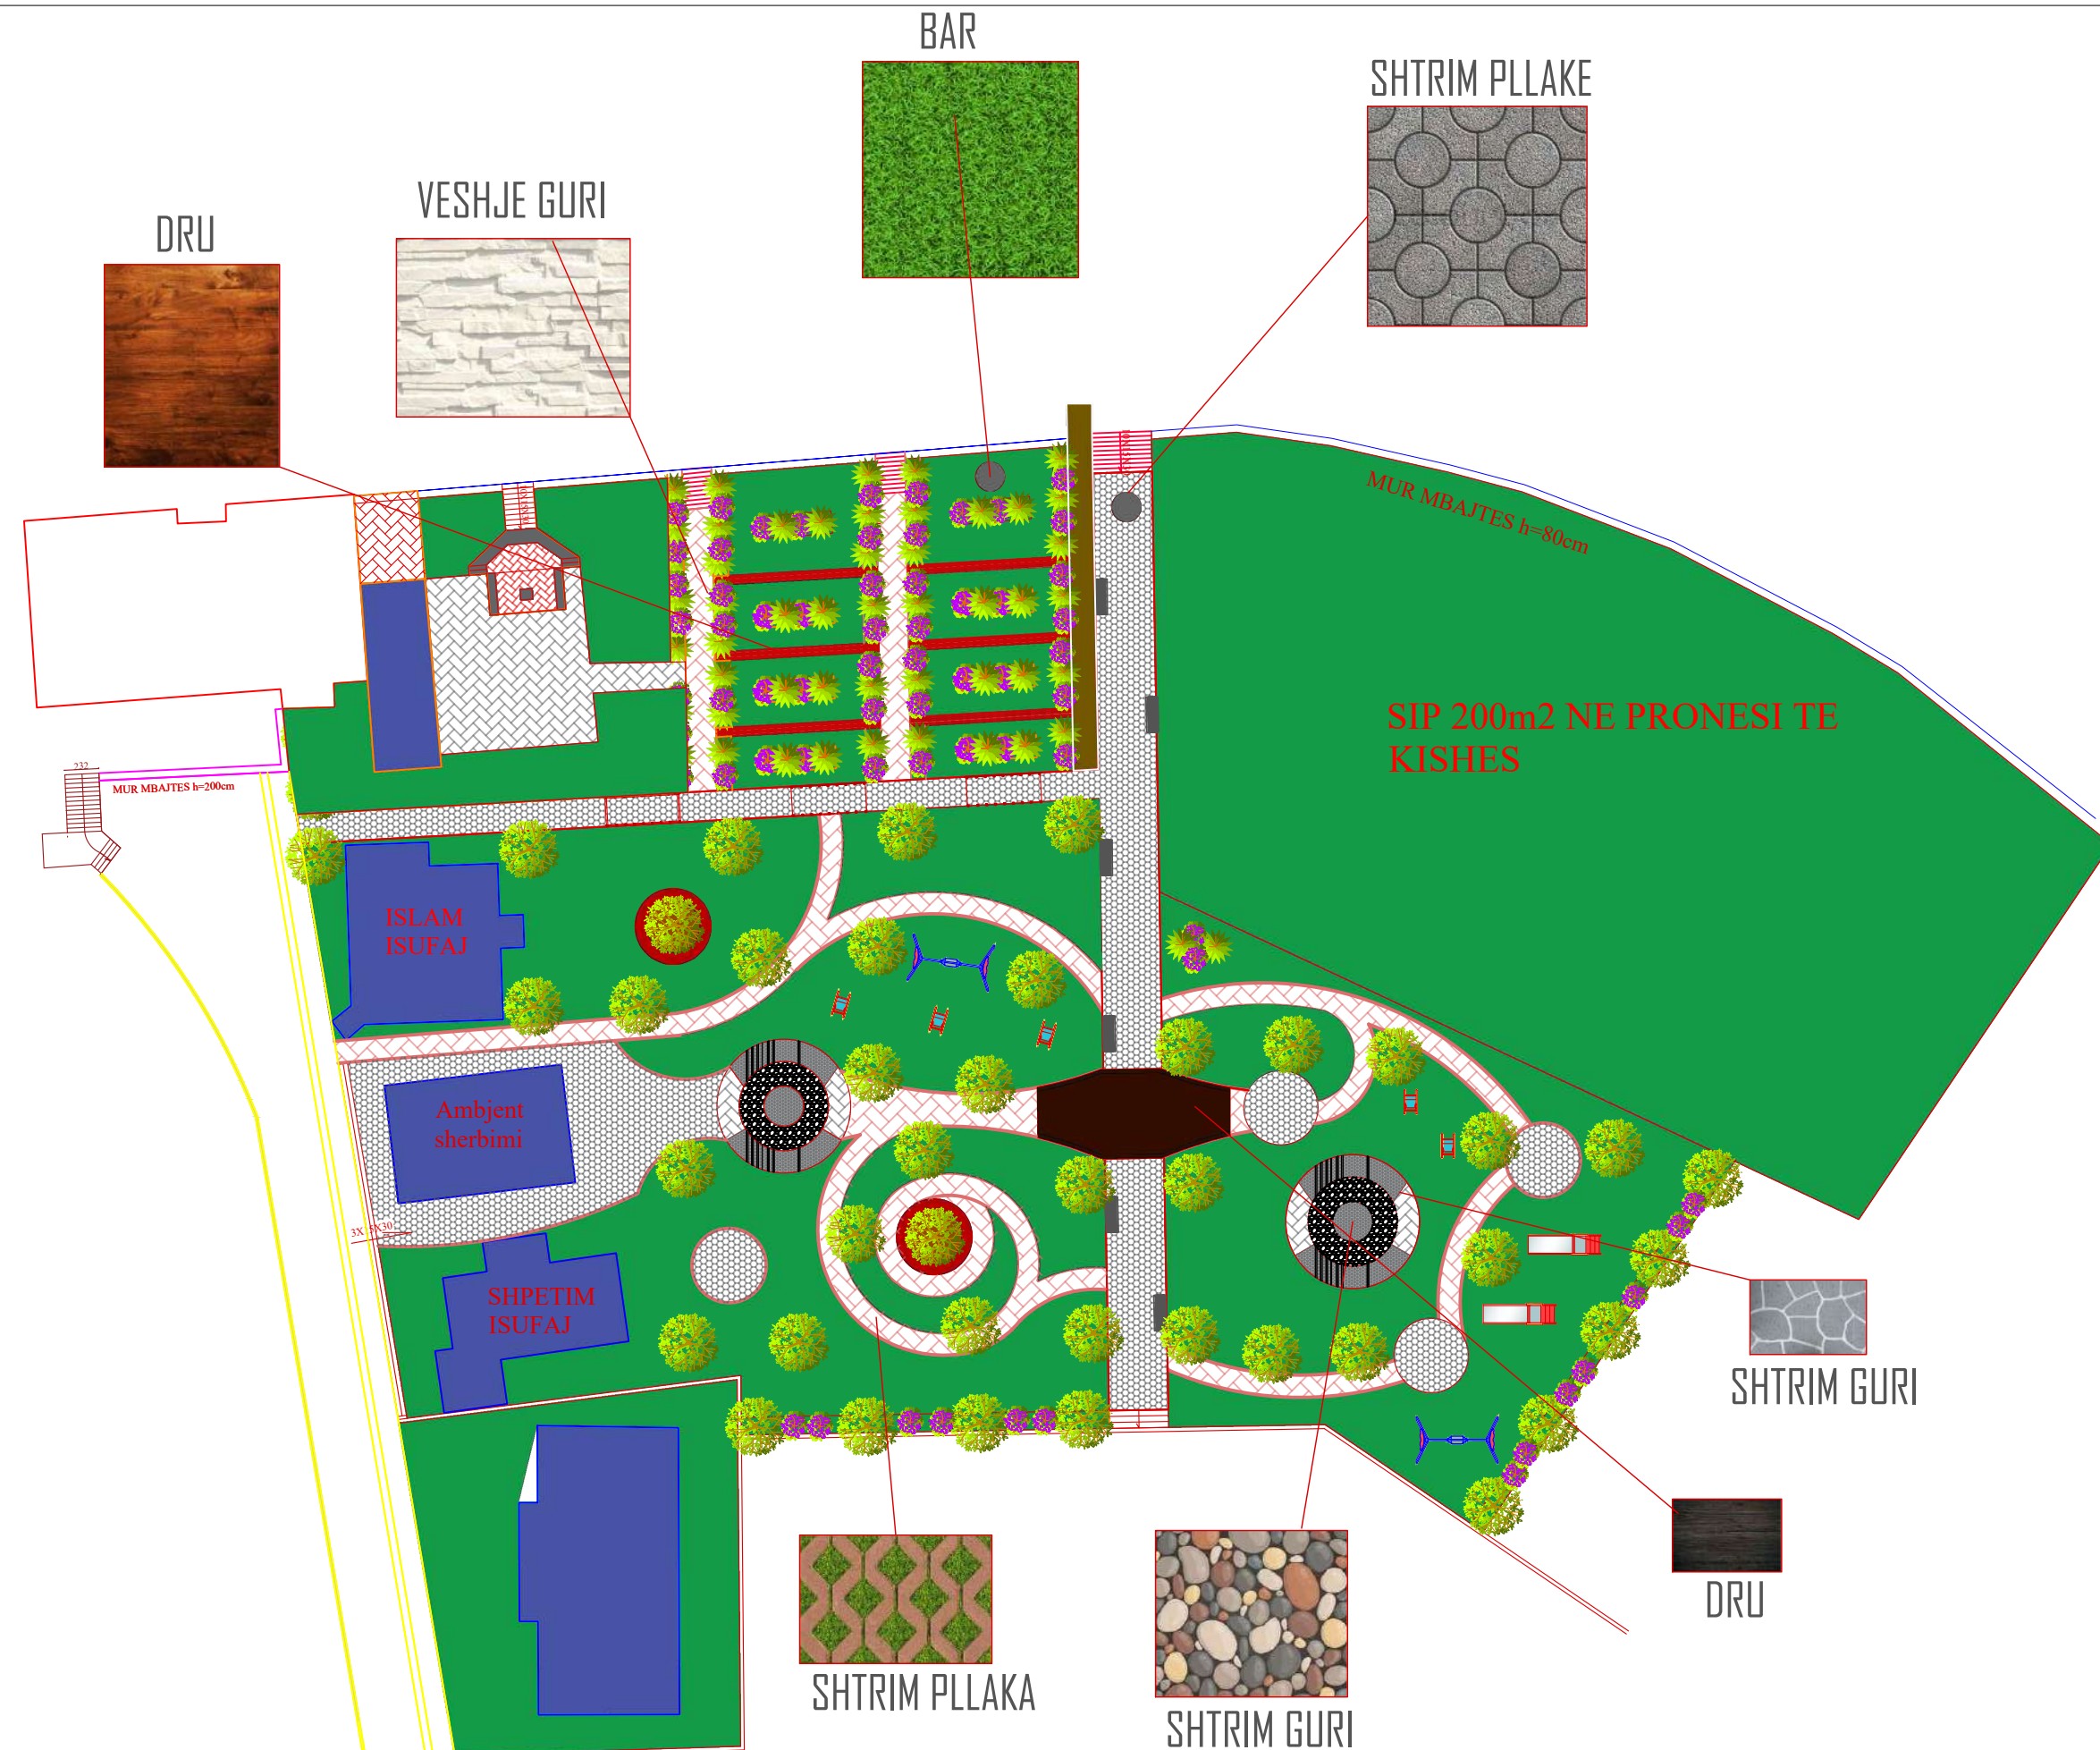
### DETAJ SHIMBLEDHESI

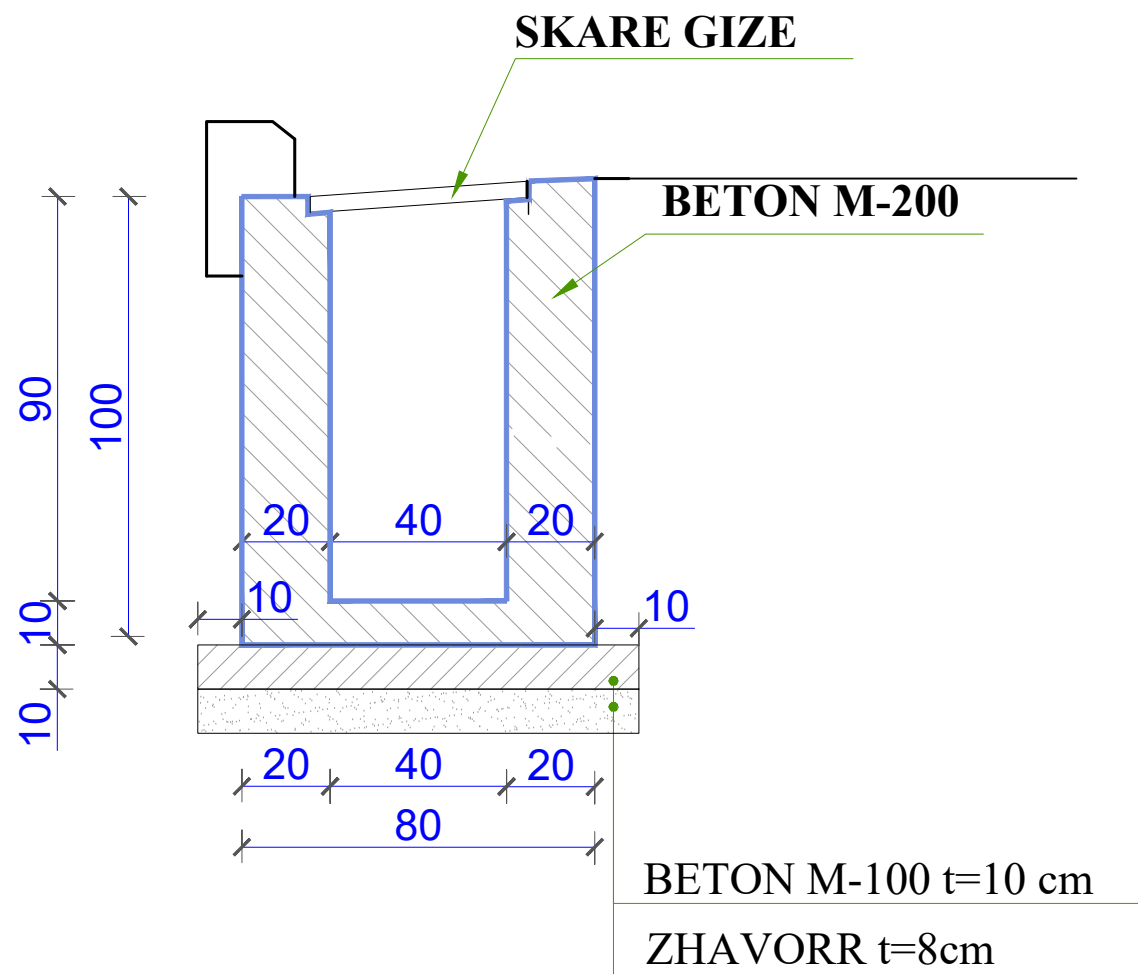


### PAMJA NGA SIPER E SHIMBLEDHESIT 40x40

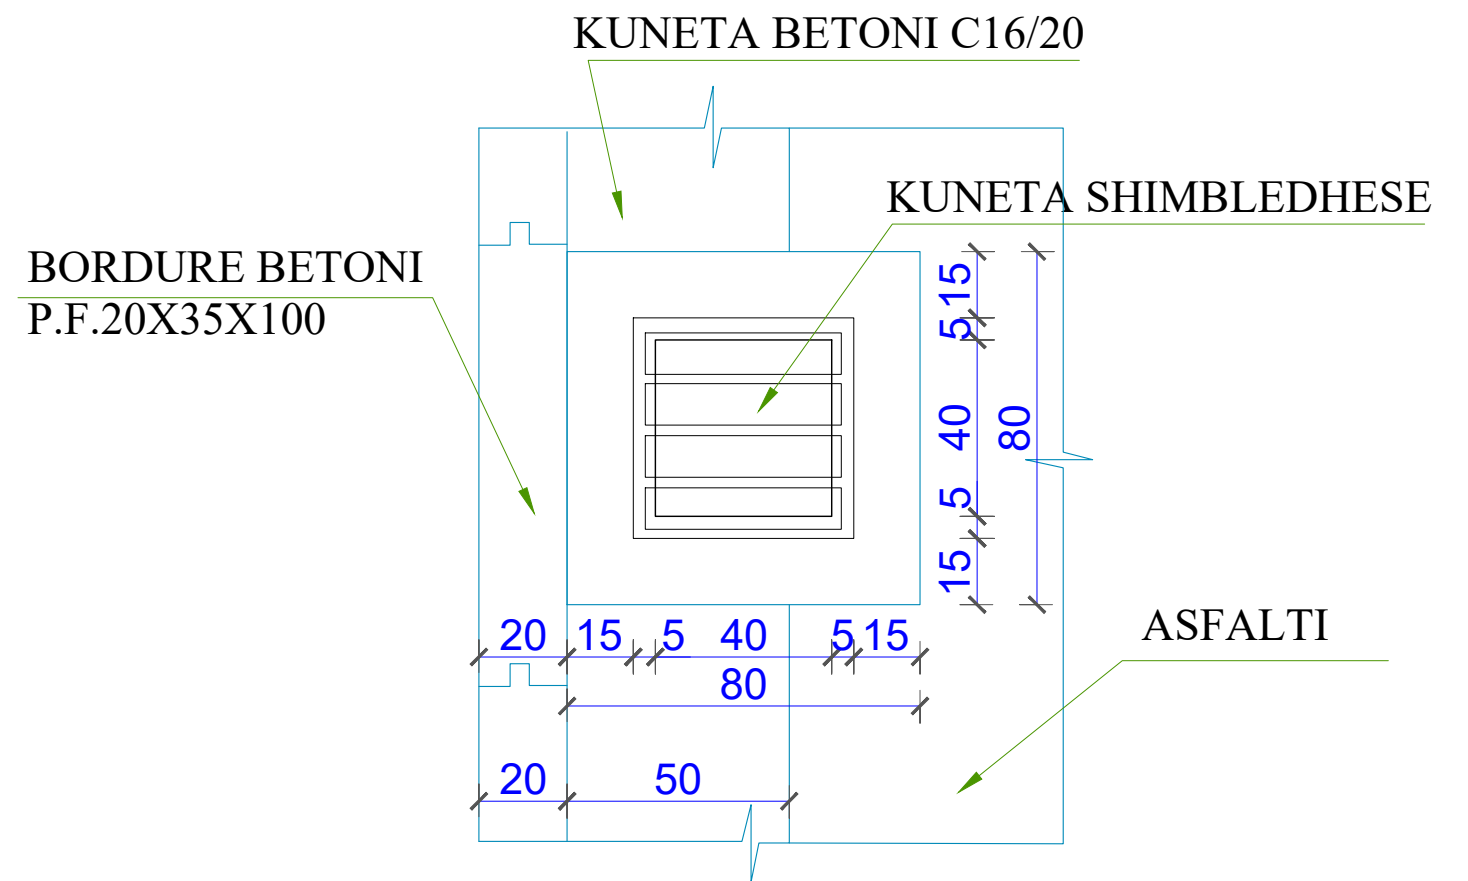

	Porosites <b>Bashkia Roskovec</b>	Projekt <b>REHABILITIM I BLOKUT NR.1</b>	Grupi i Projektimit : Ark. Daniela Kondaj Ing. Erion Hoxha Ing. Eldison Kocaqi	Drejtor i P.ZH.T : <b>RAKIP HAZIZAJ</b>	Titull flete DETAJE DHE PRERJE PER SHIMBLEDHESIT	Date	26/02/2020	Flete A3 Nr. <b>51</b>
	Miratoi Kryetar: Majlinda Bufi					Shkalla		



	Porosites <b>Bashkia Roskovec</b>	Projekt <b>REHABILITIM I BLOKUT NR.1</b>	Grupi i Projektimit : <b>Ark. Daniela Kondaj</b> <b>Ing. Erion Hoxha</b> <b>Ing. Eldison Kocaqi</b>	Drejtor i P.ZH.T : <b>RAKIP HAZIZAJ</b>	Titull flete <b>DETAJE</b>	Date	26/02/2020	Flete A3 Nr. <b>52</b>
	Miratoi Kryetar: Majlinda Bufi					Shkalla		